

MATCHLINE SEE SHEET 2 OF 8



BEGIN PROJECT  
PI NO. 0006873

### REVISED CONCEPT PROJECT LAYOUT


- LEGEND**
-  PROPOSED MULTI-USE TRAIL
  -  OFF-ROAD MULTI-USE TRAIL BY OTHERS
  -  ON-ROAD MULTI-USE TRAIL BY OTHERS
  -  PROPOSED RIGHT-OF-WAY
  -  PROPOSED CURB AND GUTTER
  -  EXISTING RIGHT-OF-WAY/PROPERTY LINE
  -  ESA - HISTORICAL BOUNDARY



*Former Western & Atlantic  
and Former Marietta & North  
Georgia Railroads*

*Marietta Board of Lights &  
Waterworks Well No. 8*

*Marietta Knitting  
Company*

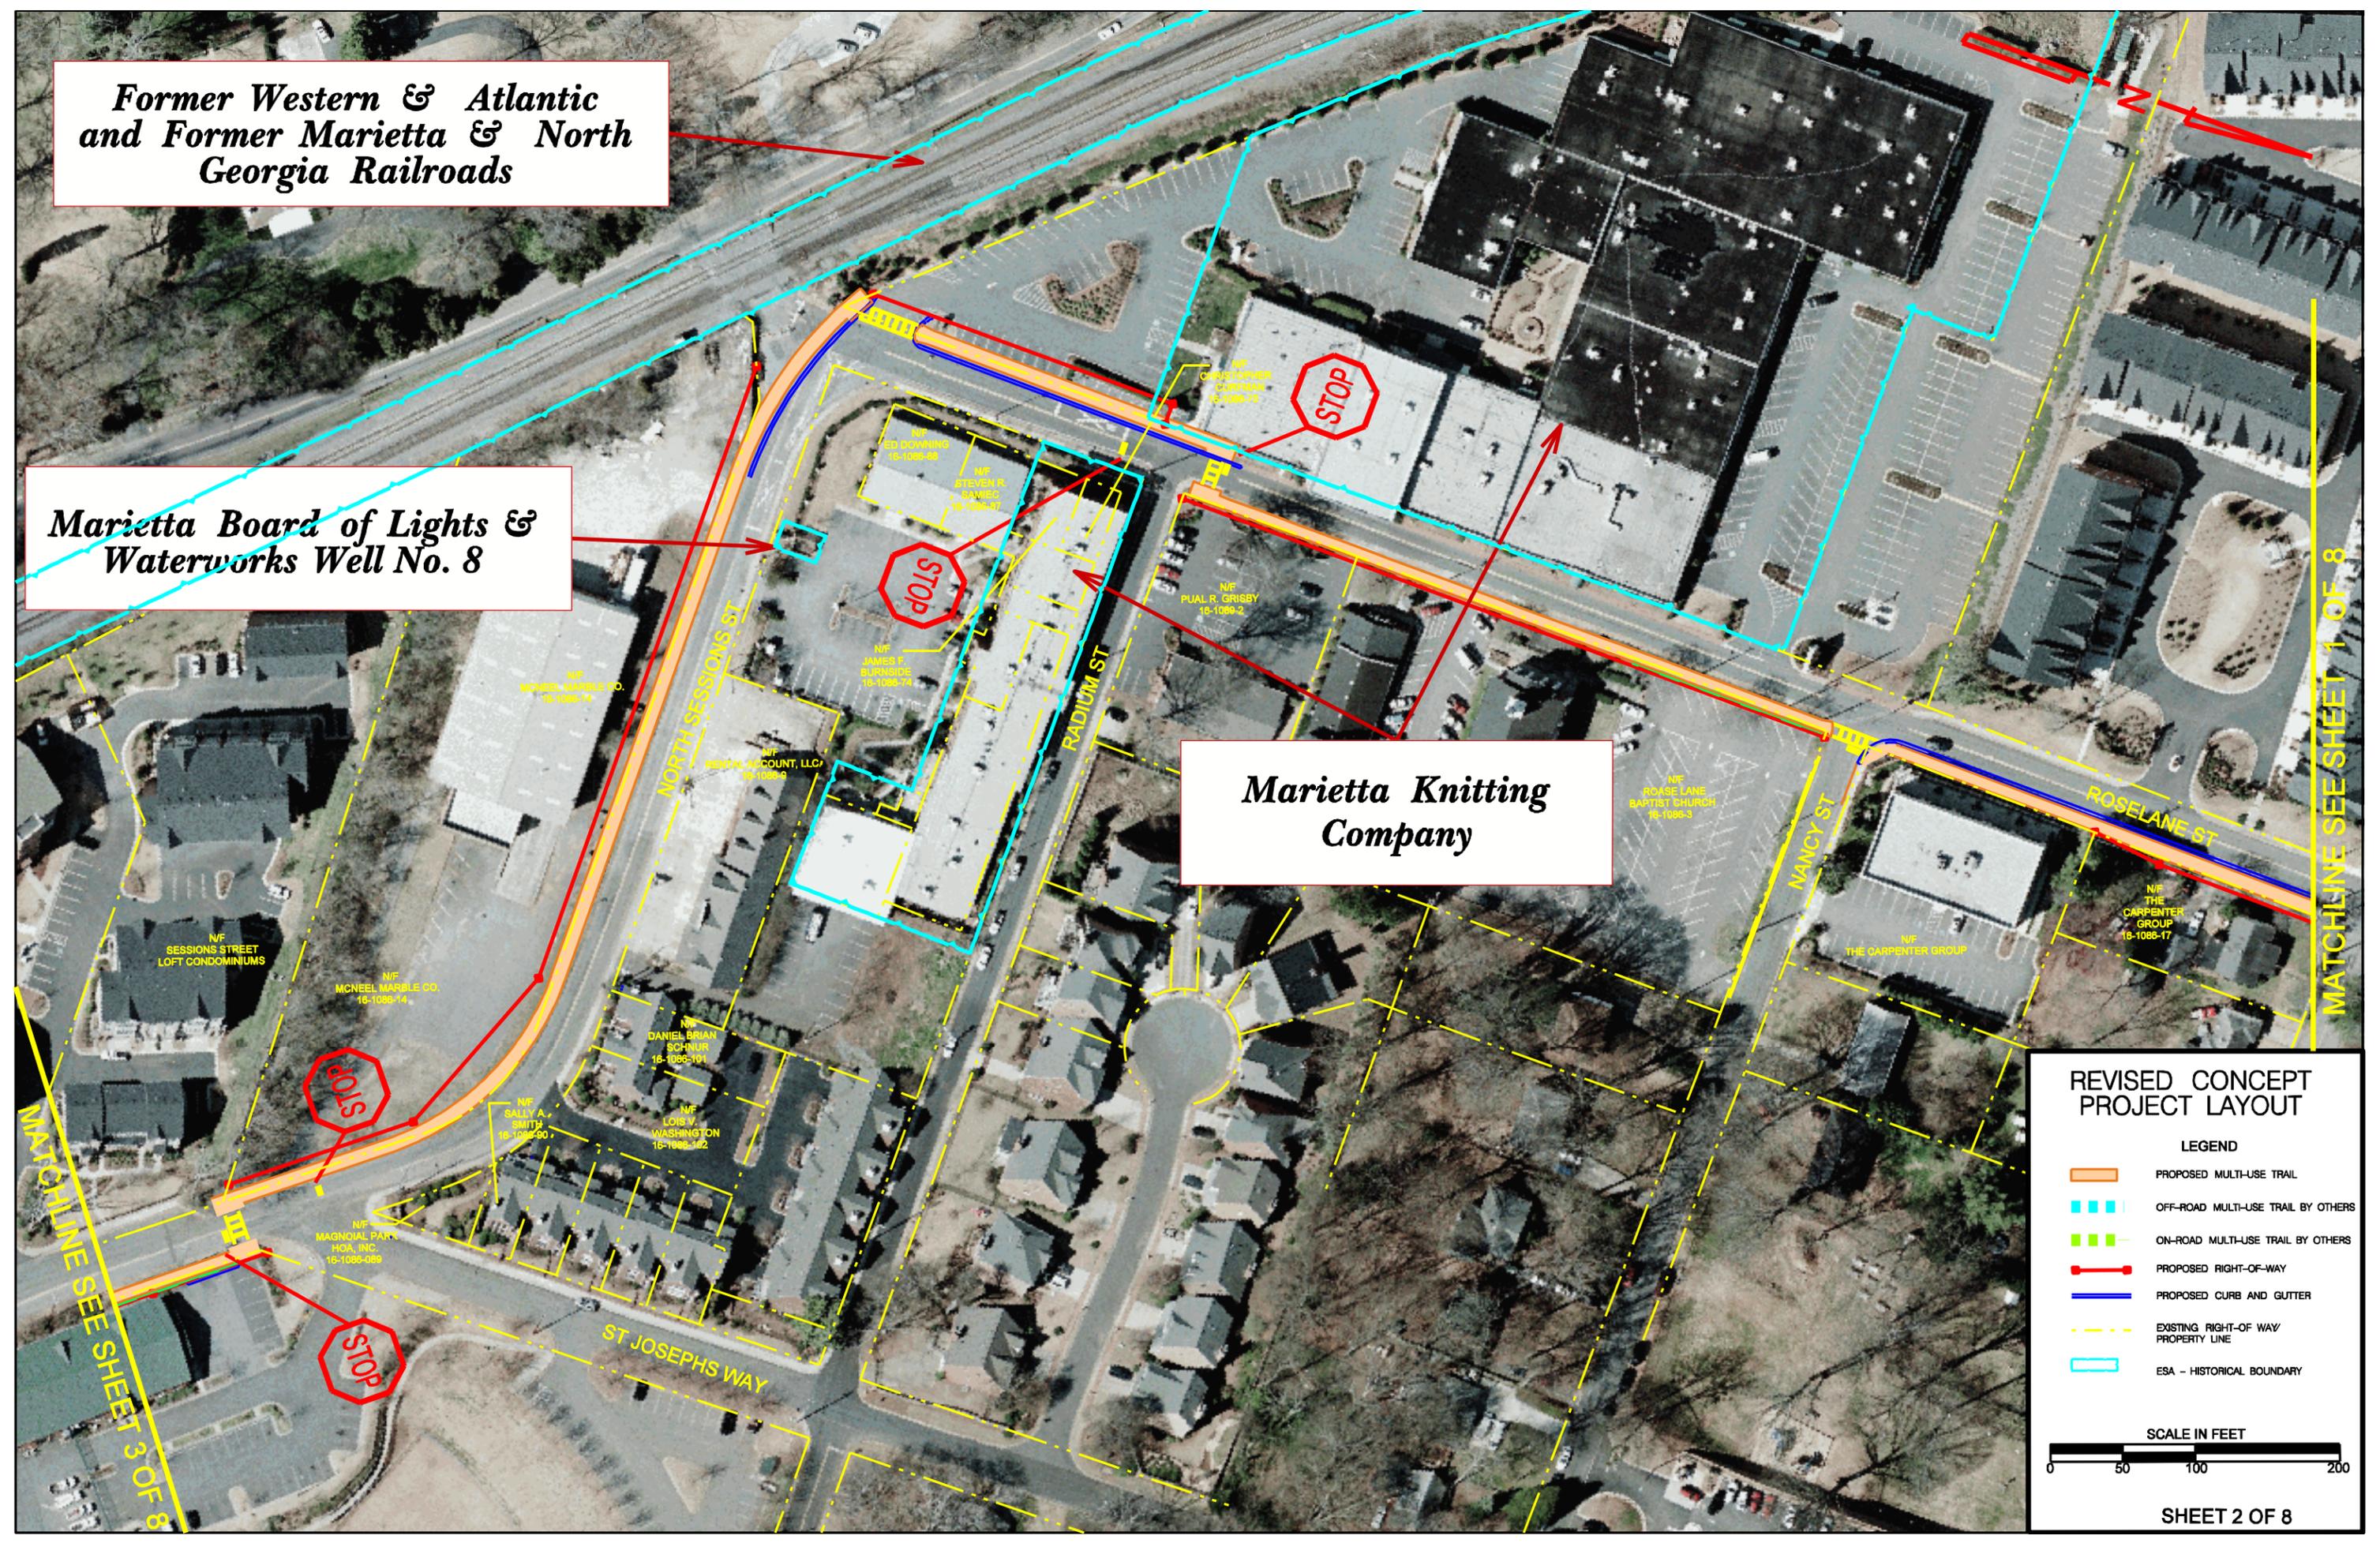

MATCHLINE SEE SHEET 3 OF 8

MATCHLINE SEE SHEET 1 OF 8

**REVISED CONCEPT PROJECT LAYOUT**

**LEGEND**

- PROPOSED MULTI-USE TRAIL
- OFF-ROAD MULTI-USE TRAIL BY OTHERS
- ON-ROAD MULTI-USE TRAIL BY OTHERS
- PROPOSED RIGHT-OF-WAY
- PROPOSED CURB AND GUTTER
- EXISTING RIGHT-OF-WAY PROPERTY LINE
- ESA - HISTORICAL BOUNDARY

**SCALE IN FEET**

0      50      100      200


**SHEET 2 OF 8**

**Northwest Marietta  
Historic District**

**Northwest Marietta  
Historic District Proposed  
Boundary Extension**

**City of Marietta  
Waterworks**

**Church Street-Cherokee  
Street Historic District**

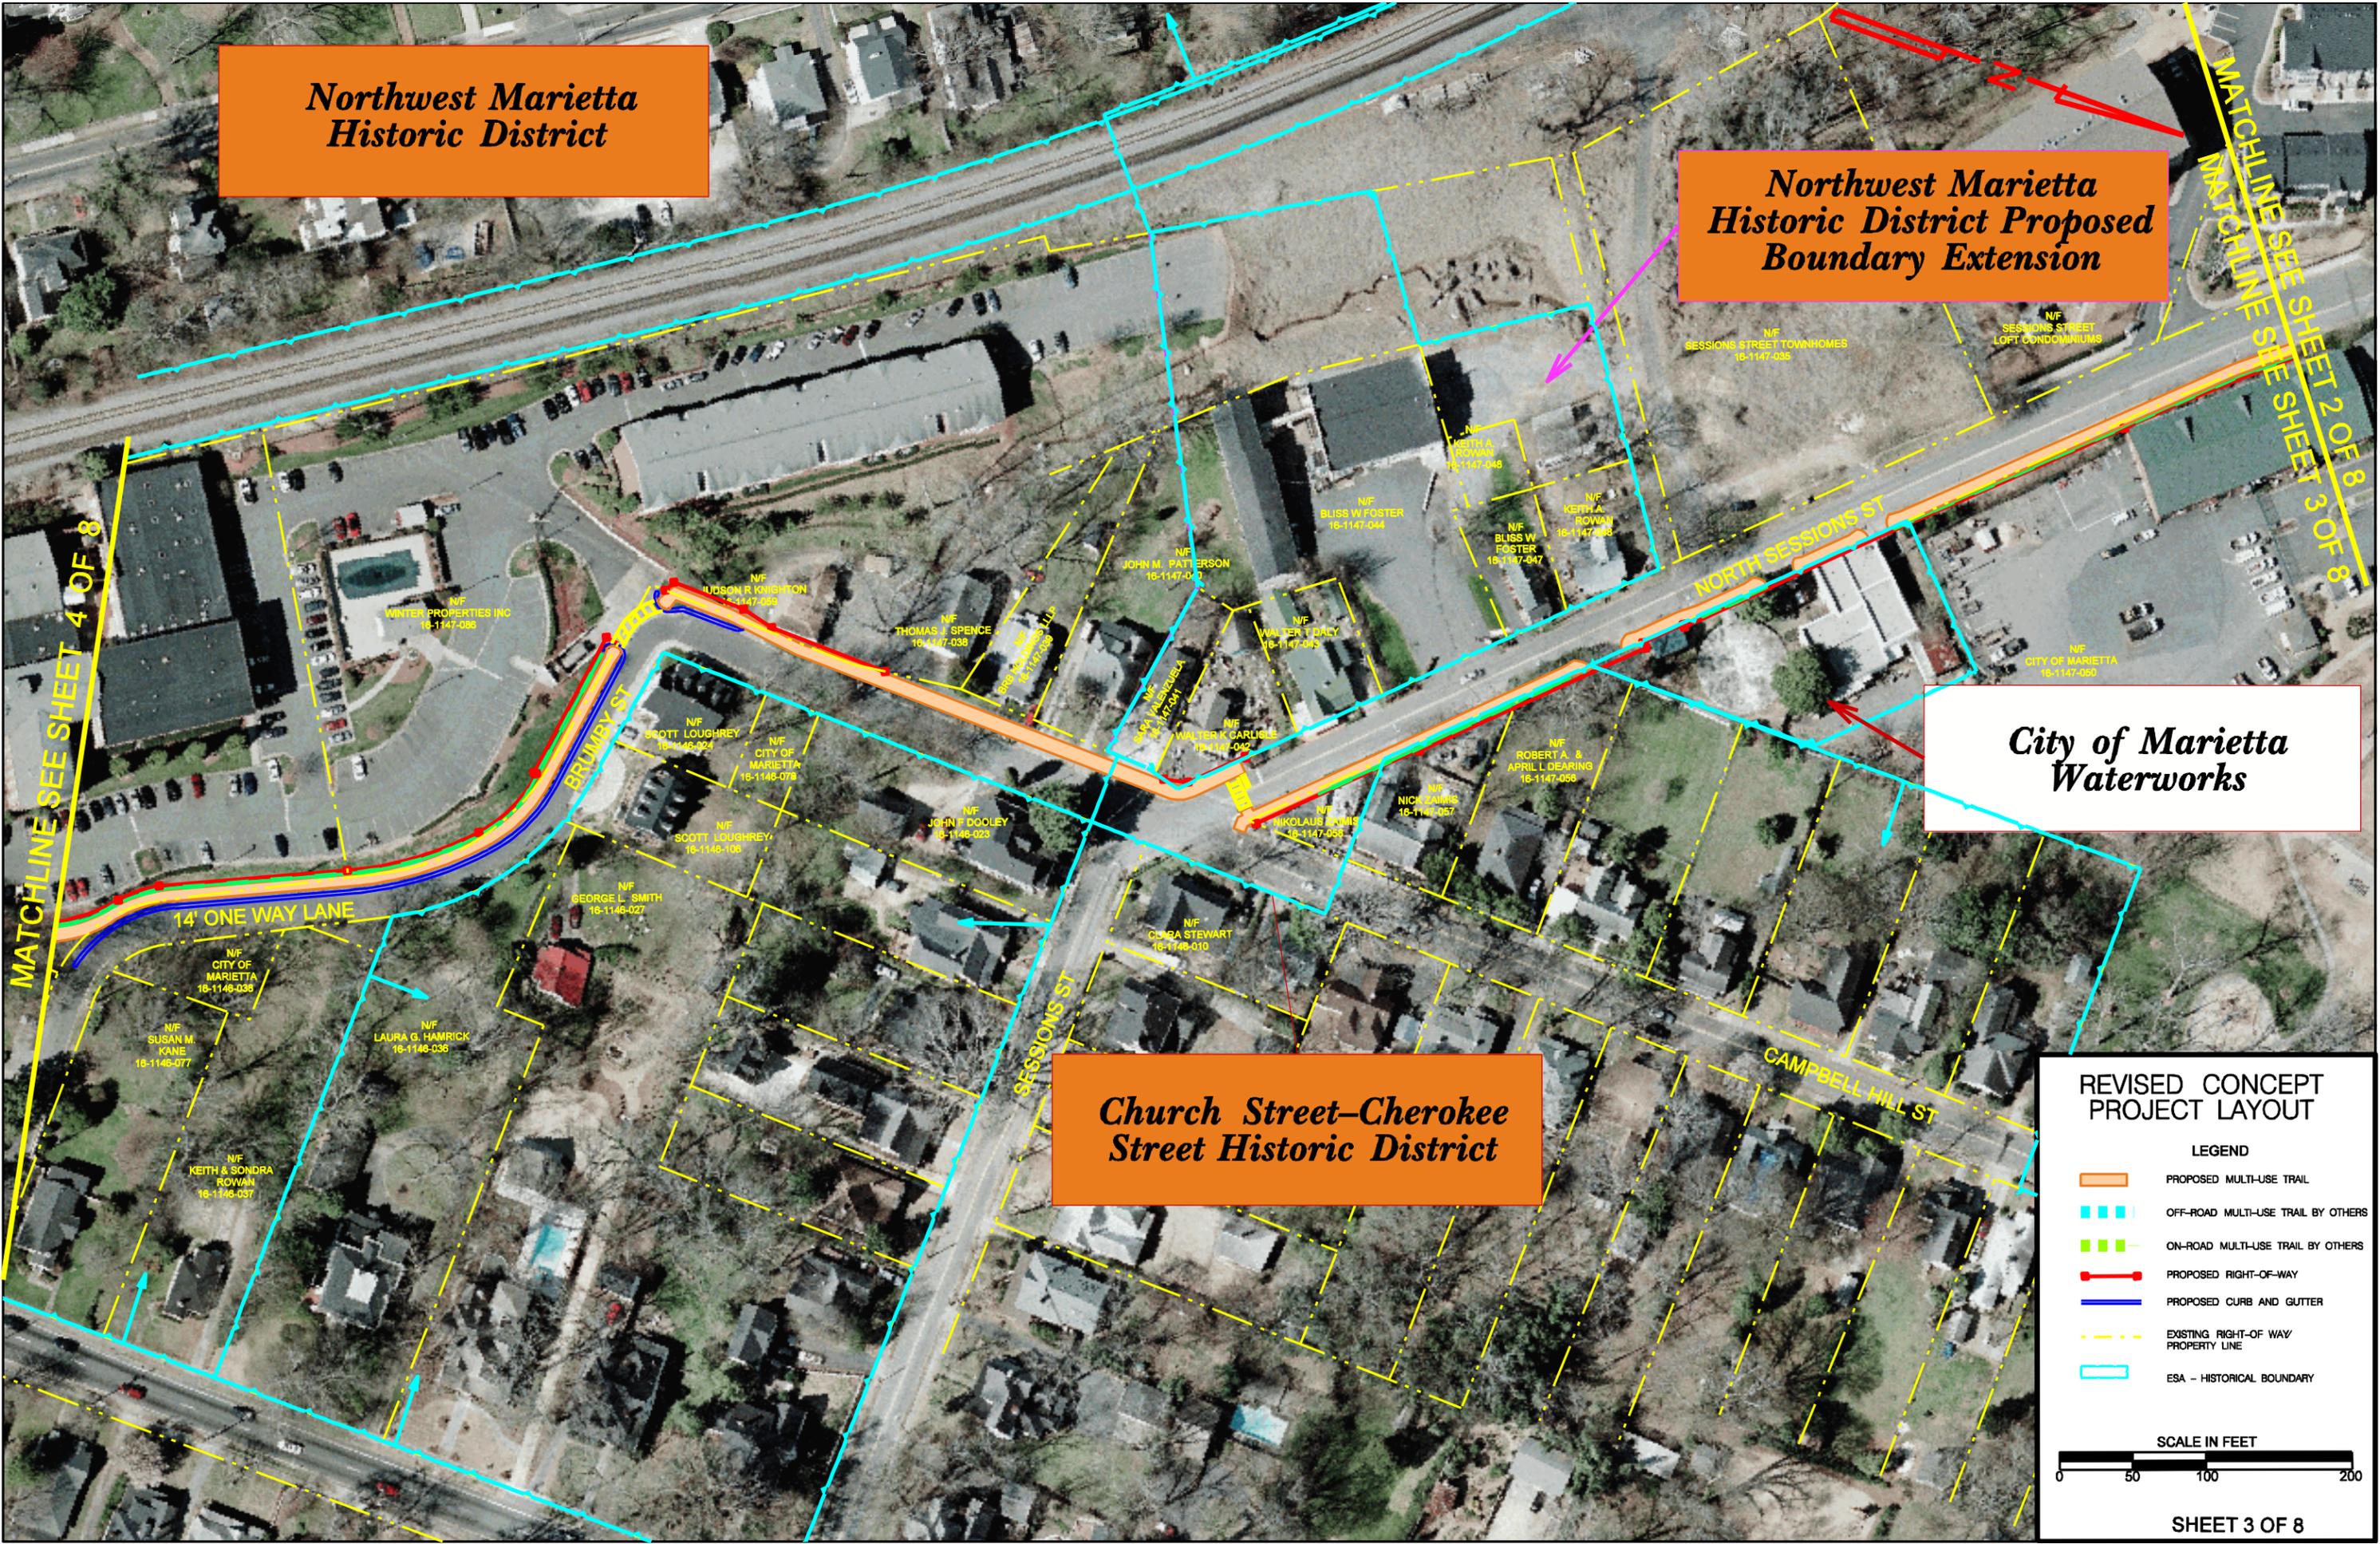


MATCHLINE SEE SHEET 4 OF 8

MATCHLINE SEE SHEET 2 OF 8  
MATCHLINE SEE SHEET 3 OF 8

**REVISED CONCEPT  
PROJECT LAYOUT**

- LEGEND**
- PROPOSED MULTI-USE TRAIL
  - OFF-ROAD MULTI-USE TRAIL BY OTHERS
  - ON-ROAD MULTI-USE TRAIL BY OTHERS
  - PROPOSED RIGHT-OF-WAY
  - PROPOSED CURB AND GUTTER
  - - - EXISTING RIGHT-OF-WAY/PROPERTY LINE
  - ESA - HISTORICAL BOUNDARY

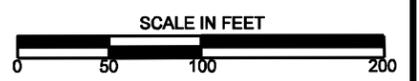


# Northwest Marietta Historic District

## REVISED CONCEPT PROJECT LAYOUT

- LEGEND**
- PROPOSED MULTI-USE TRAIL
  - - - OFF-ROAD MULTI-USE TRAIL BY OTHERS
  - - - ON-ROAD MULTI-USE TRAIL BY OTHERS
  - PROPOSED RIGHT-OF-WAY
  - PROPOSED CURB AND GUTTER
  - - - EXISTING RIGHT-OF-WAY / PROPERTY LINE
  - ESA - HISTORICAL BOUNDARY



SHEET 4 OF 8

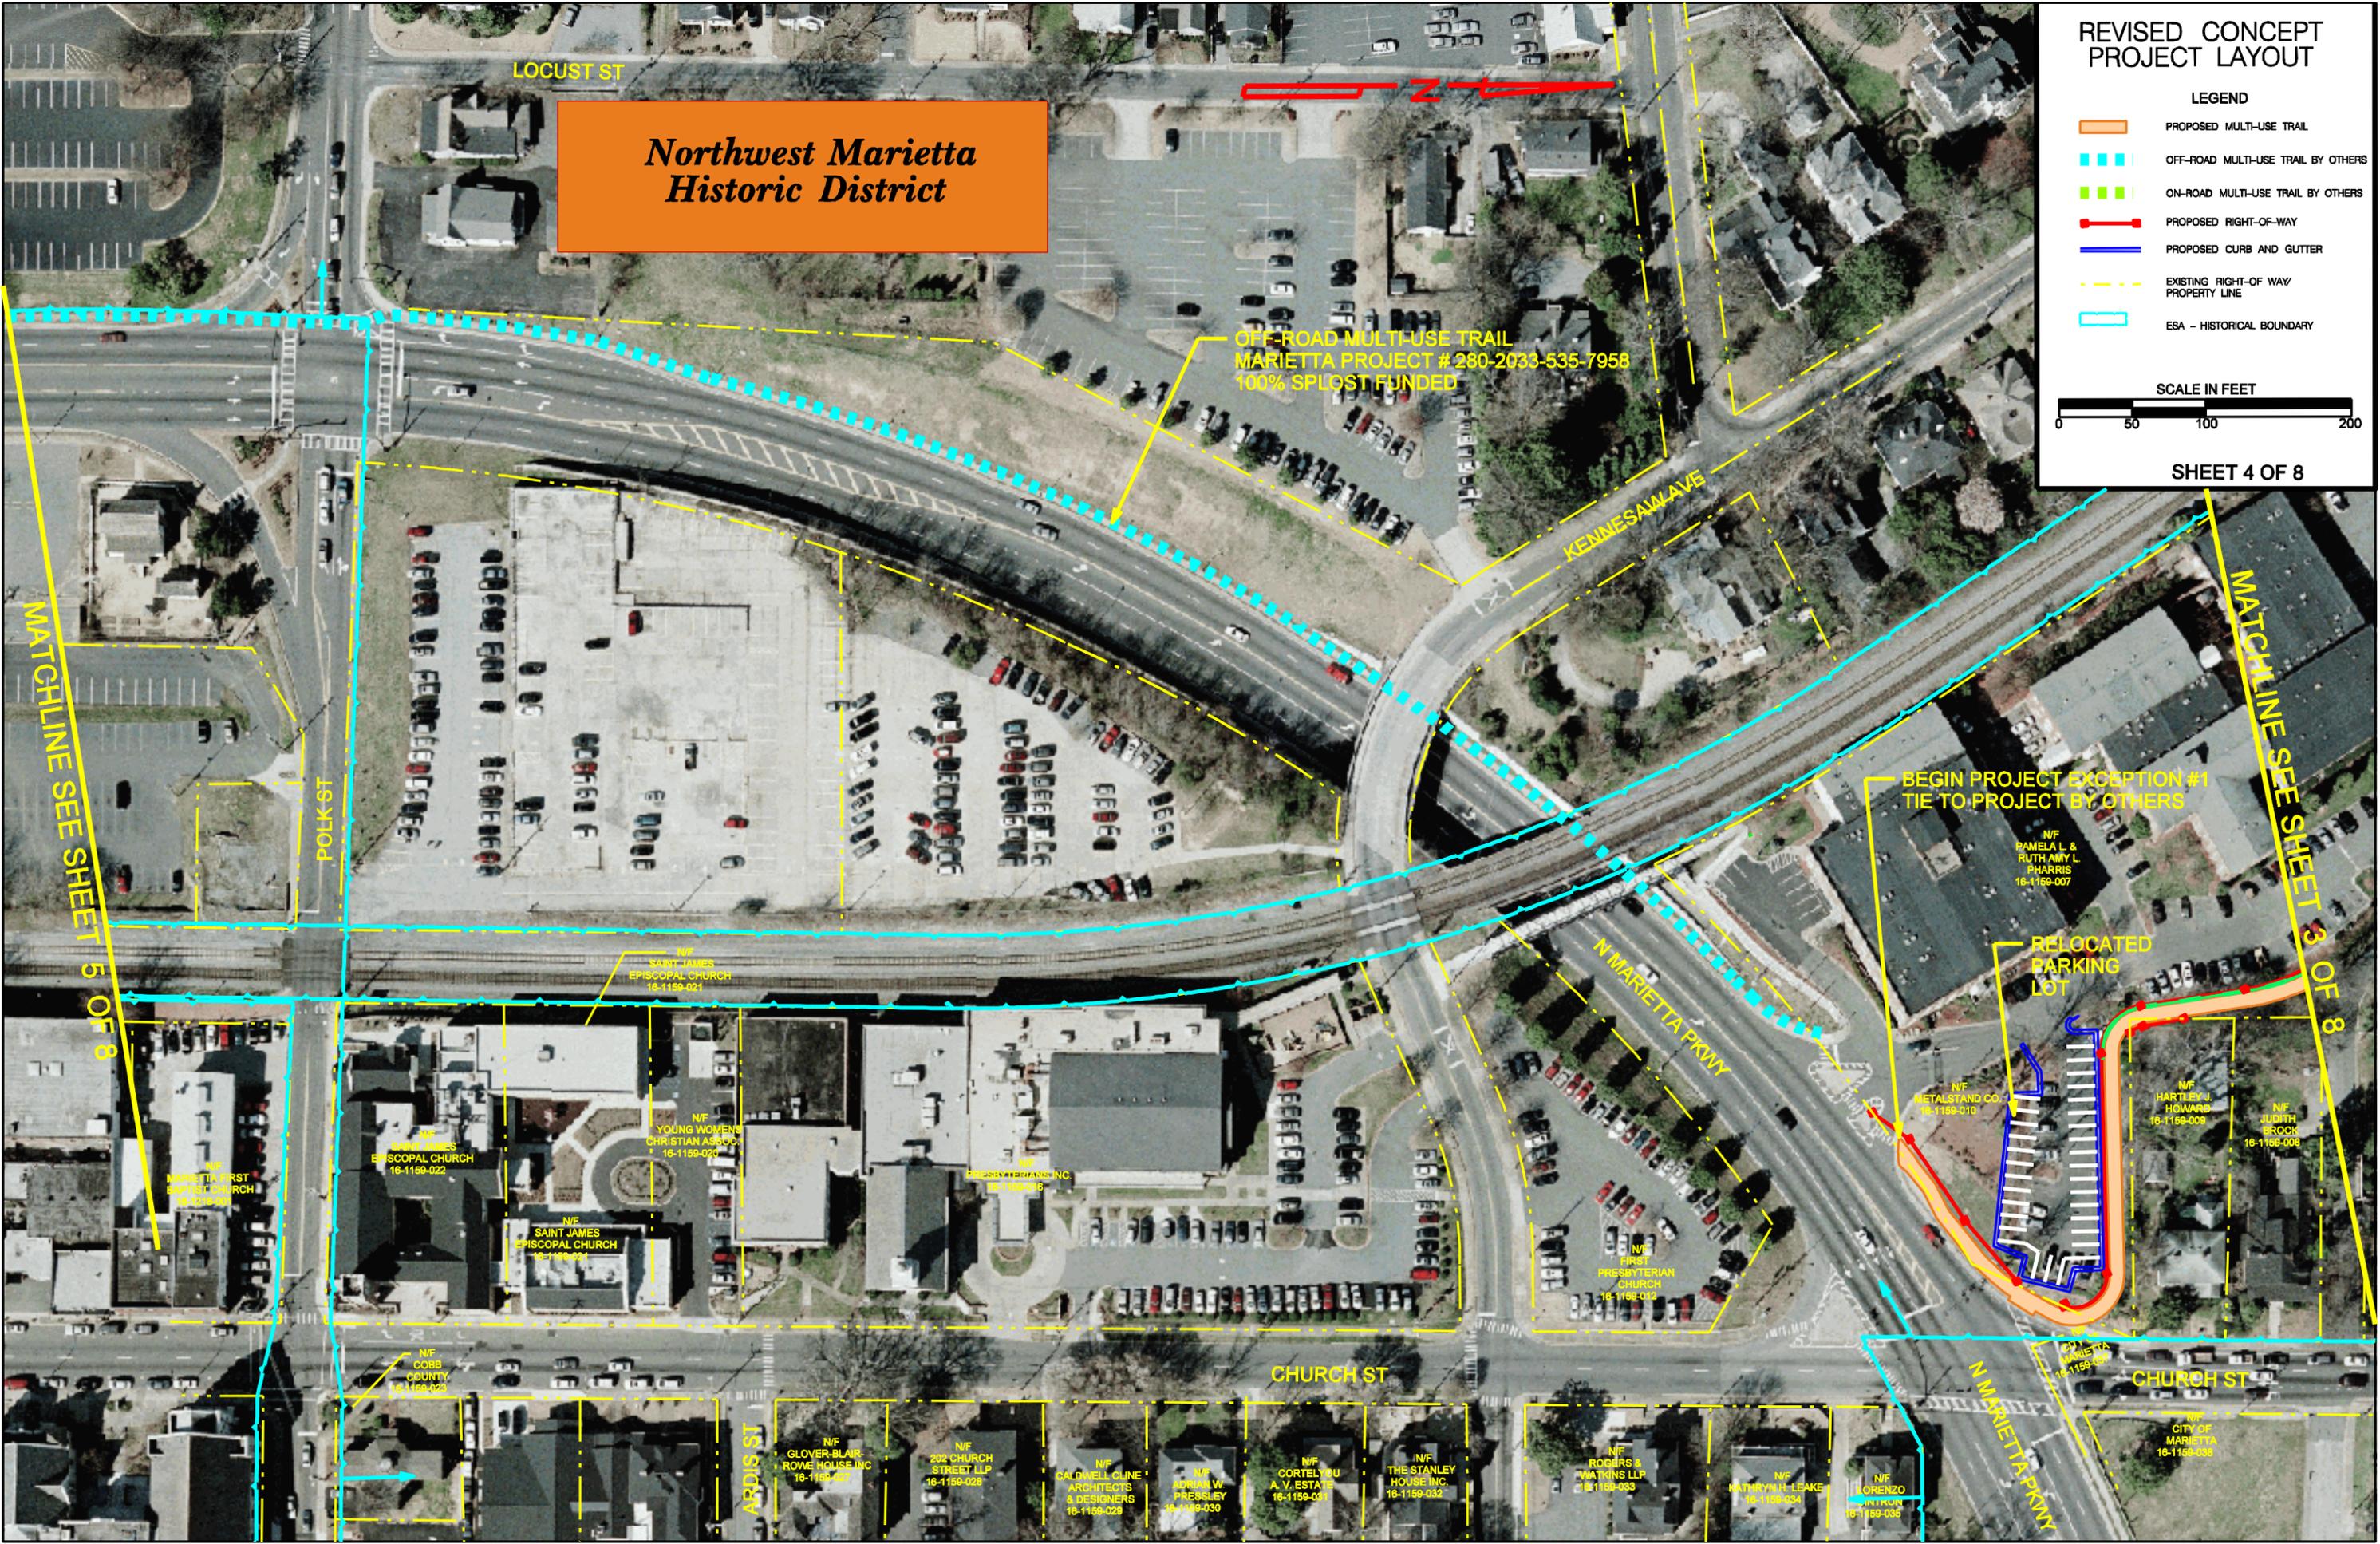

MATCHLINE SEE SHEET 3 OF 8

MATCHLINE SEE SHEET 3 OF 8

OFF-ROAD MULTI-USE TRAIL  
MARIETTA PROJECT # 280-2033-535-7958  
100% SPLOST FUNDED

BEGIN PROJECT EXCEPTION #1  
TIE TO PROJECT BY OTHERS

RELOCATED  
PARKING  
LOT


# Northwest Marietta Historic District

## REVISED CONCEPT PROJECT LAYOUT

### LEGEND

-  PROPOSED MULTI-USE TRAIL
-  OFF-ROAD MULTI-USE TRAIL BY OTHERS
-  ON-ROAD MULTI-USE TRAIL BY OTHERS
-  PROPOSED RIGHT-OF-WAY
-  PROPOSED CURB AND GUTTER
-  EXISTING RIGHT-OF-WAY/  
PROPERTY LINE
-  ESA - HISTORICAL BOUNDARY

SCALE IN FEET

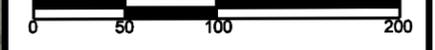

SHEET 5 OF 8


MATCHLINE SEE SHEET 6 OF 8

MATCHLINE SEE SHEET 4 OF 8

OFF-ROAD MULTI-USE TRAIL  
MARIETTA PROJECT # 280-2033-535-7958  
100% SPLOST FUNDED

SHEET 6 OF 8

# City of Marietta Commercial Historic District

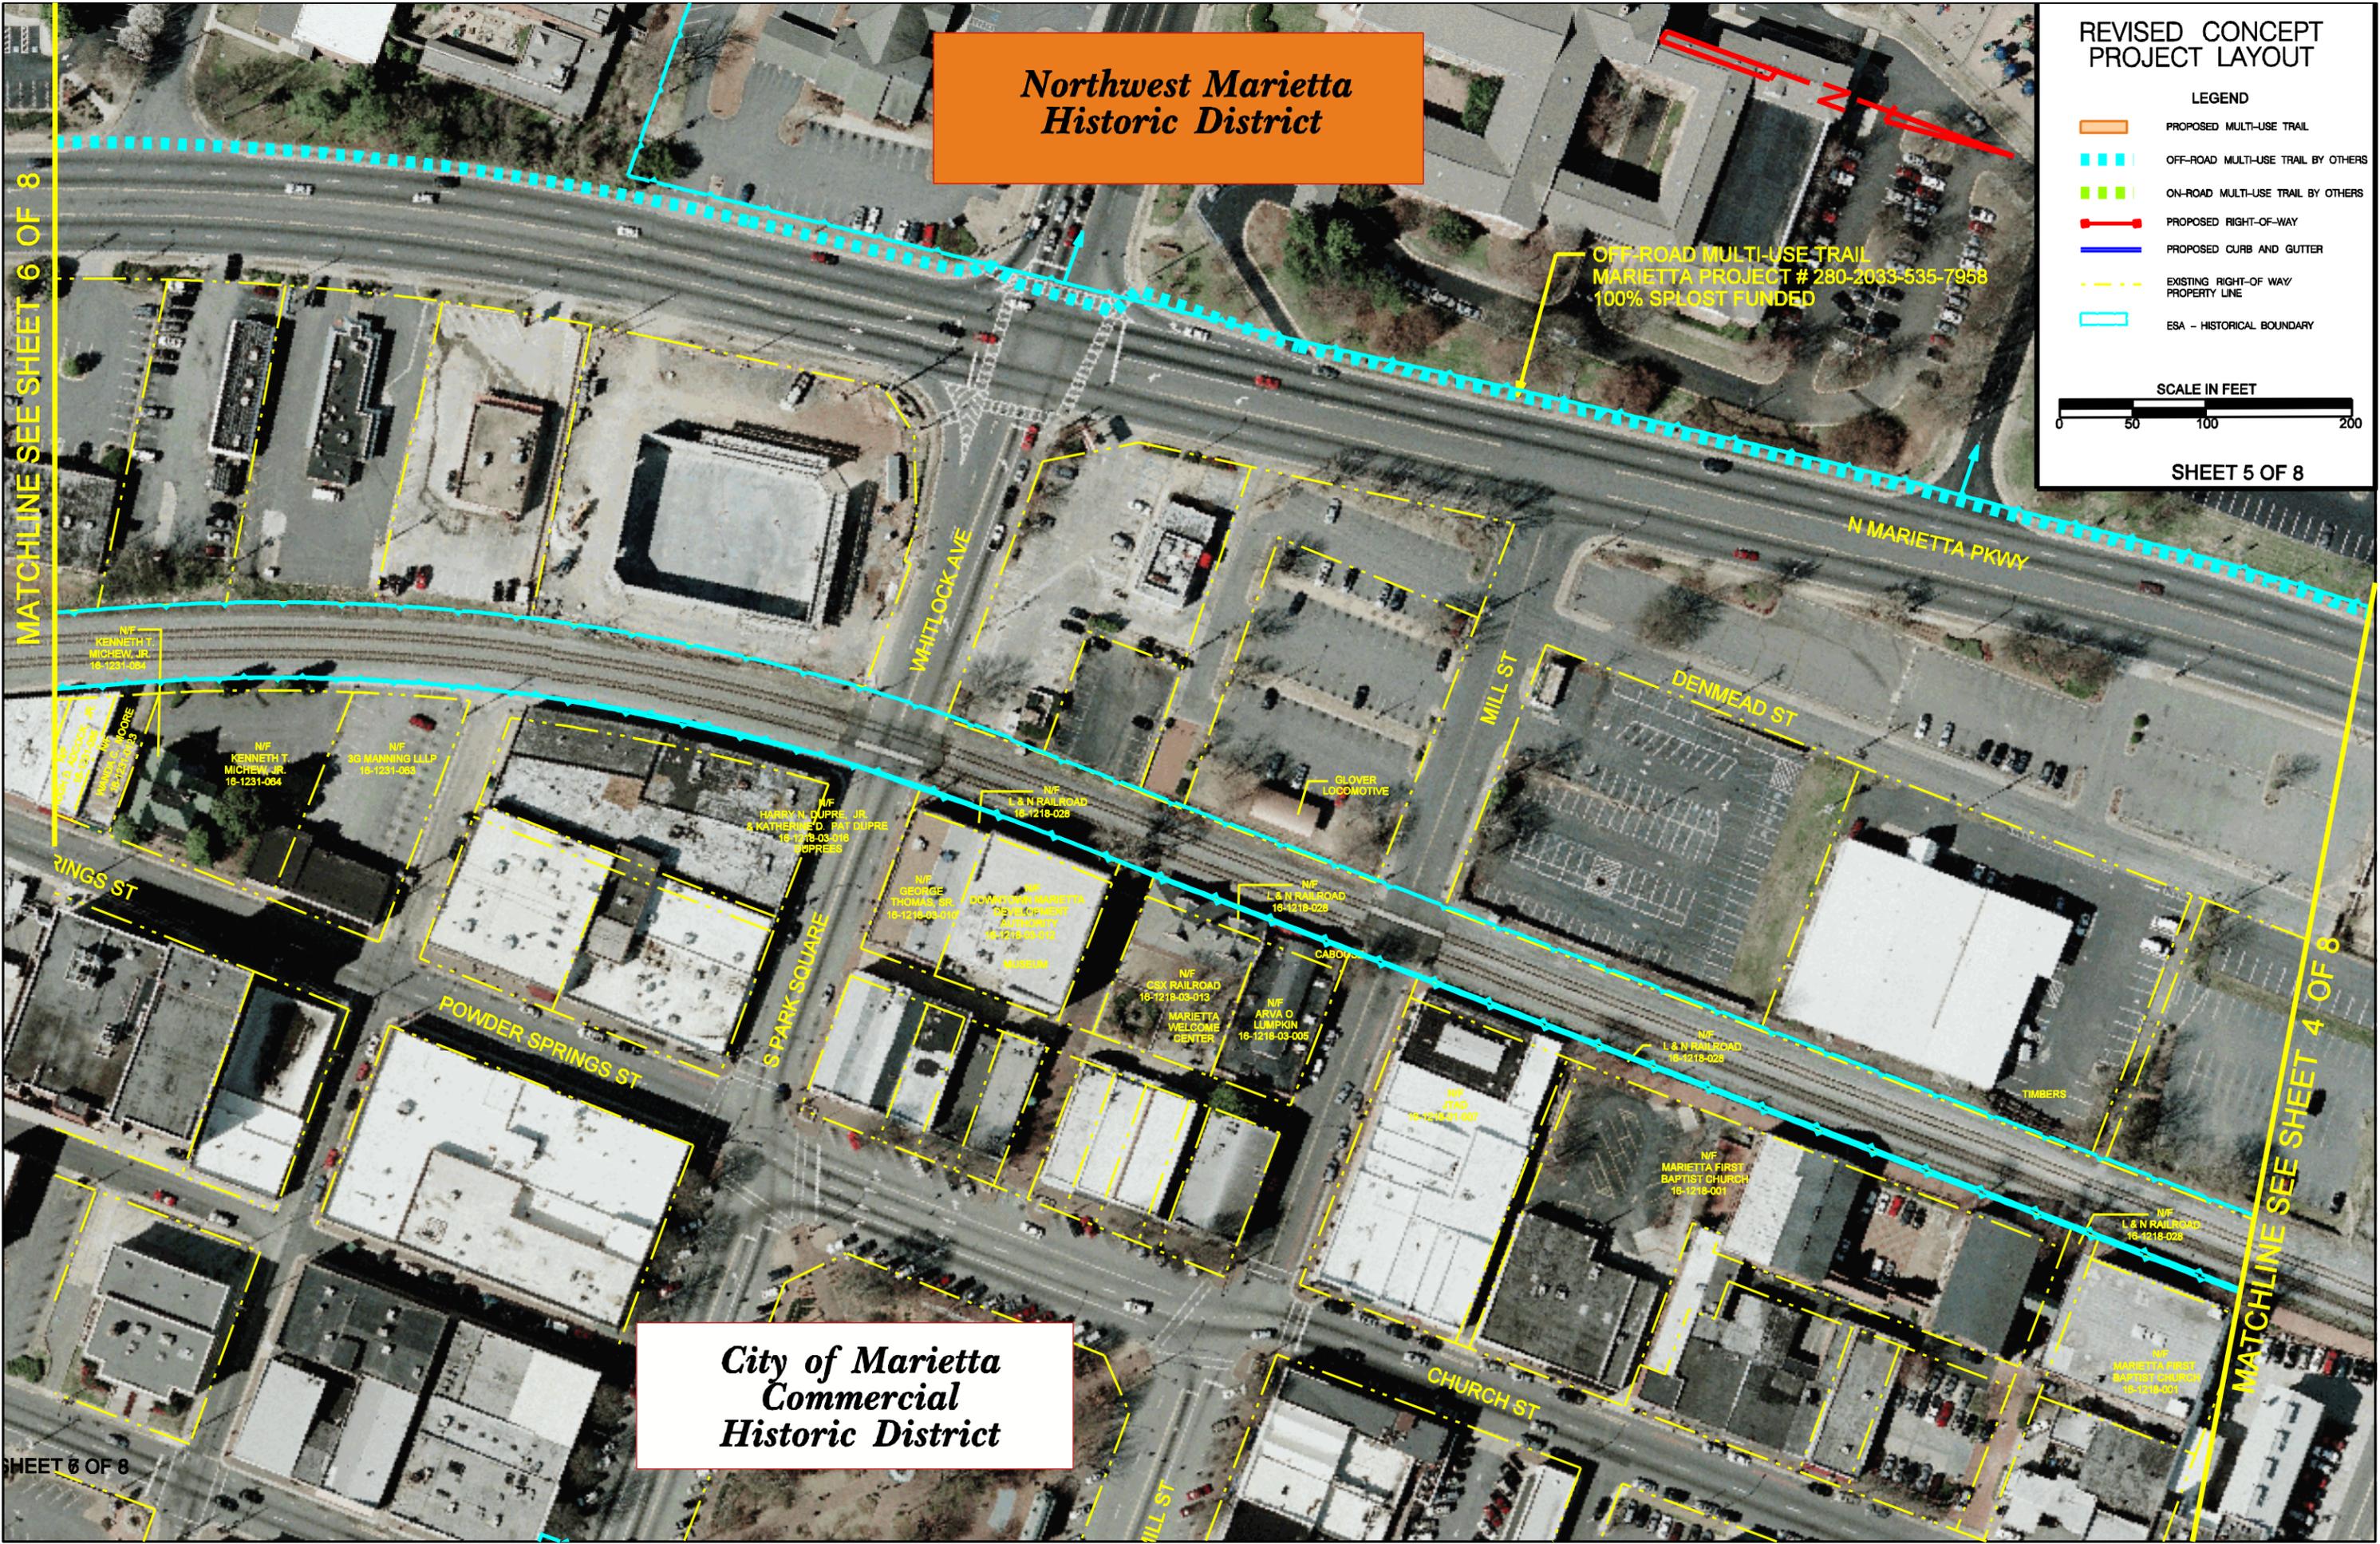

**Marietta Drapery**

**Crescent Circle  
Historic District**

OFF-ROAD MULTI-USE TRAIL  
MARIETTA PROJECT # 280-2033-535-7958  
100% SPLOST FUNDED  
END PROJECT EXCEPTION #1  
TIE TO PROJECT BY OTHERS

ON-ROAD  
BIKE LANES  
DESIGNED BY  
OTHERS

NF  
CITY OF MARIETTA  
16-1231-074  
BROWN PARK

NF  
M. E. KIRK &  
J. A. B. P. HARDAGE  
16-1231-052

NF  
BARNETT E. PUTMAN  
16-1231-0145  
ROBERT F. WAYMARD  
16-1231-0148

NF  
JOSEPH W. HART  
16-1231-0139

NF  
JOSEPH W. HART  
16-1231-0139

NF  
PHILIP GOLDSTEIN  
16-1231-0144

NF  
PHILIP GOLDSTEIN  
16-1231-0147

NF  
HUGH D.  
ADCOCK, JR.  
16-1231-056

NF  
HUGH D.  
ADCOCK, JR.  
16-1231-0120

NF  
SUSAN GOLDSTEIN  
16-1231-082

PROPOSED PEDESTRIAN  
BRIDGE

ATLANTA ST

BEGIN PROJECT EXCEPTION #2  
TIE TO ON-ROAD BIKE LANES  
BY OTHERS

ATLANTA ST

WINTERS ST


POWDER

**REVISED CONCEPT  
PROJECT LAYOUT**

- LEGEND**
-  PROPOSED MULTI-USE TRAIL
  -  OFF-ROAD MULTI-USE TRAIL BY OTHERS
  -  ON-ROAD MULTI-USE TRAIL BY OTHERS
  -  PROPOSED RIGHT-OF-WAY
  -  PROPOSED CURB AND GUTTER
  -  EXISTING RIGHT-OF-WAY PROPERTY LINE
  -  ESA - HISTORICAL BOUNDARY



MATCHLINE SEE SHEET 8 OF 8

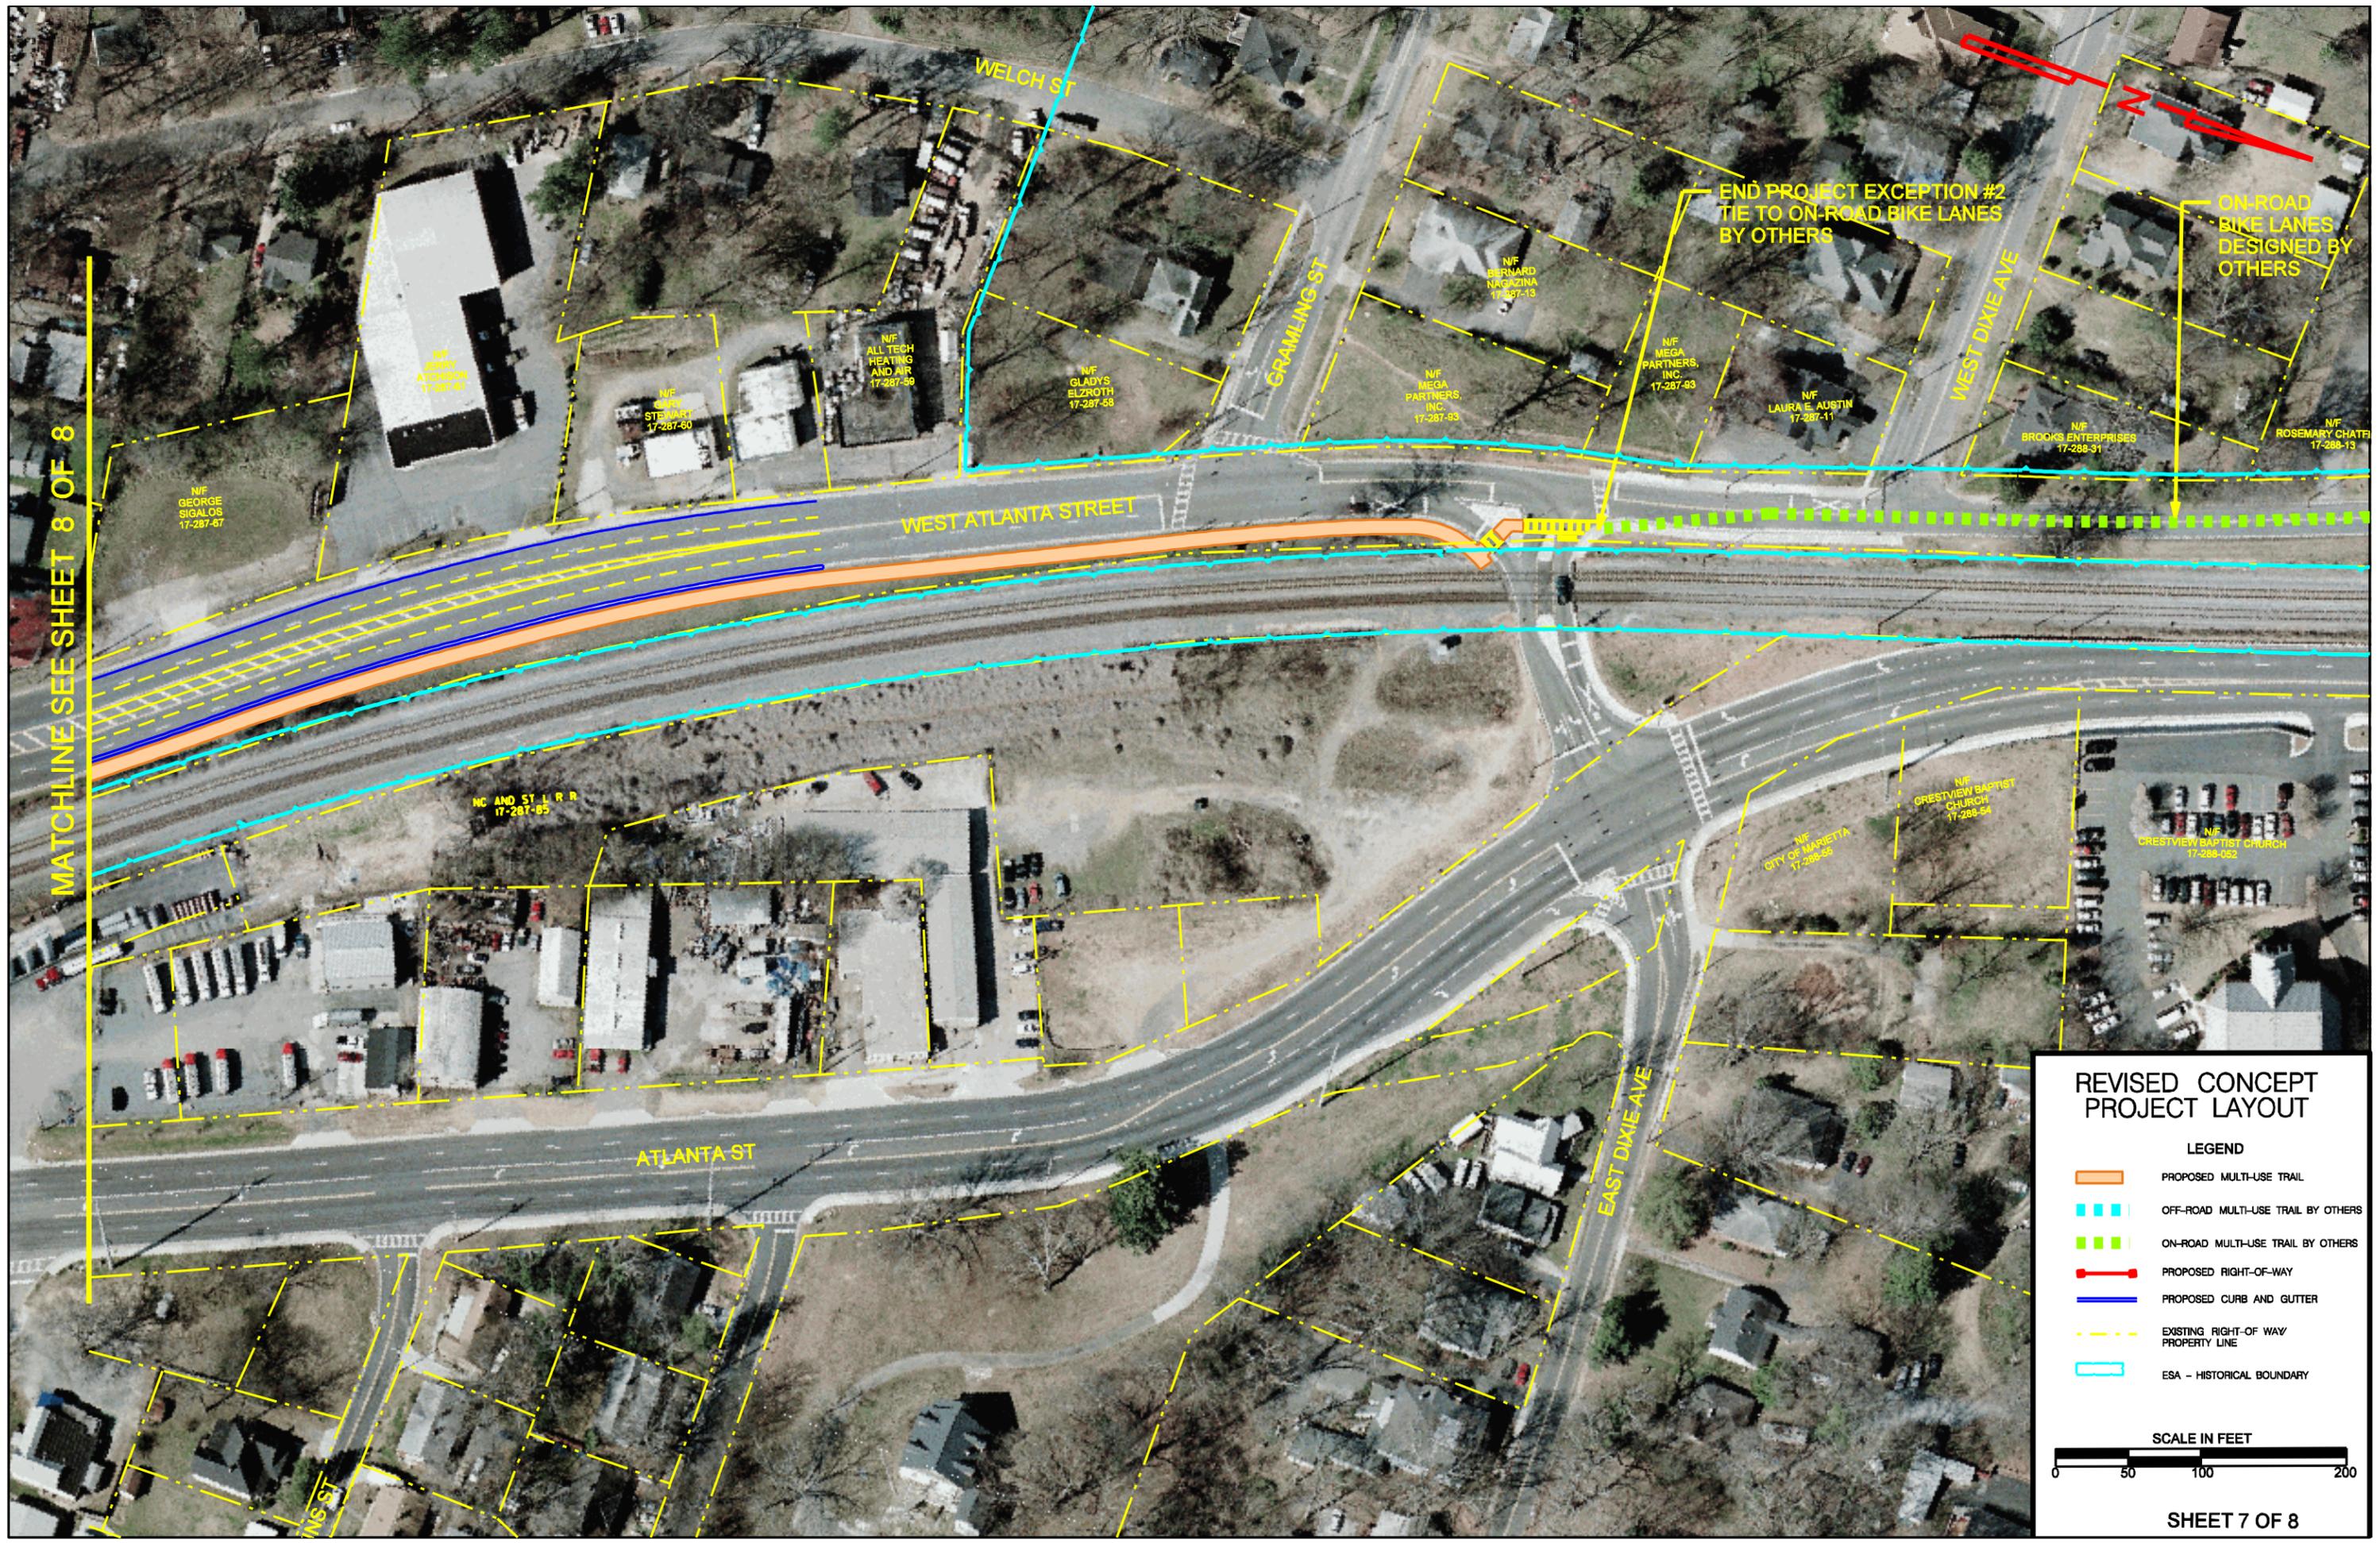

N/F GEORGE SIGALOS 17-287-87

N/F JERRY ATCHISON 17-287-81

N/F STEPHEN STUBBS 17-287-80

N/F ALL TECH HEATING AND AIR 17-287-59

N/F GLADYS ELZROTH 17-287-93

N/F MEGA PARTNERS, INC. 17-287-93

N/F BERNARD NAGAZINA 17-287-13

N/F MEGA PARTNERS, INC. 17-287-93

N/F LAURA E. AUSTIN 17-287-11

N/F BROOKS ENTERPRISES 17-288-31

N/F ROSEMARY CHATFIELD 17-288-13

NC AND ST L R R 17-287-85


N/F CITY OF MARIETTA 17-288-56


N/F CRESTVIEW BAPTIST CHURCH 17-288-94

N/F CRESTVIEW BAPTIST CHURCH 17-288-92

### REVISED CONCEPT PROJECT LAYOUT

- LEGEND**
-  PROPOSED MULTI-USE TRAIL
  -  OFF-ROAD MULTI-USE TRAIL BY OTHERS
  -  ON-ROAD MULTI-USE TRAIL BY OTHERS
  -  PROPOSED RIGHT-OF-WAY
  -  PROPOSED CURB AND GUTTER
  -  EXISTING RIGHT-OF-WAY PROPERTY LINE
  -  ESA - HISTORICAL BOUNDARY

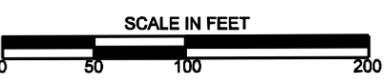

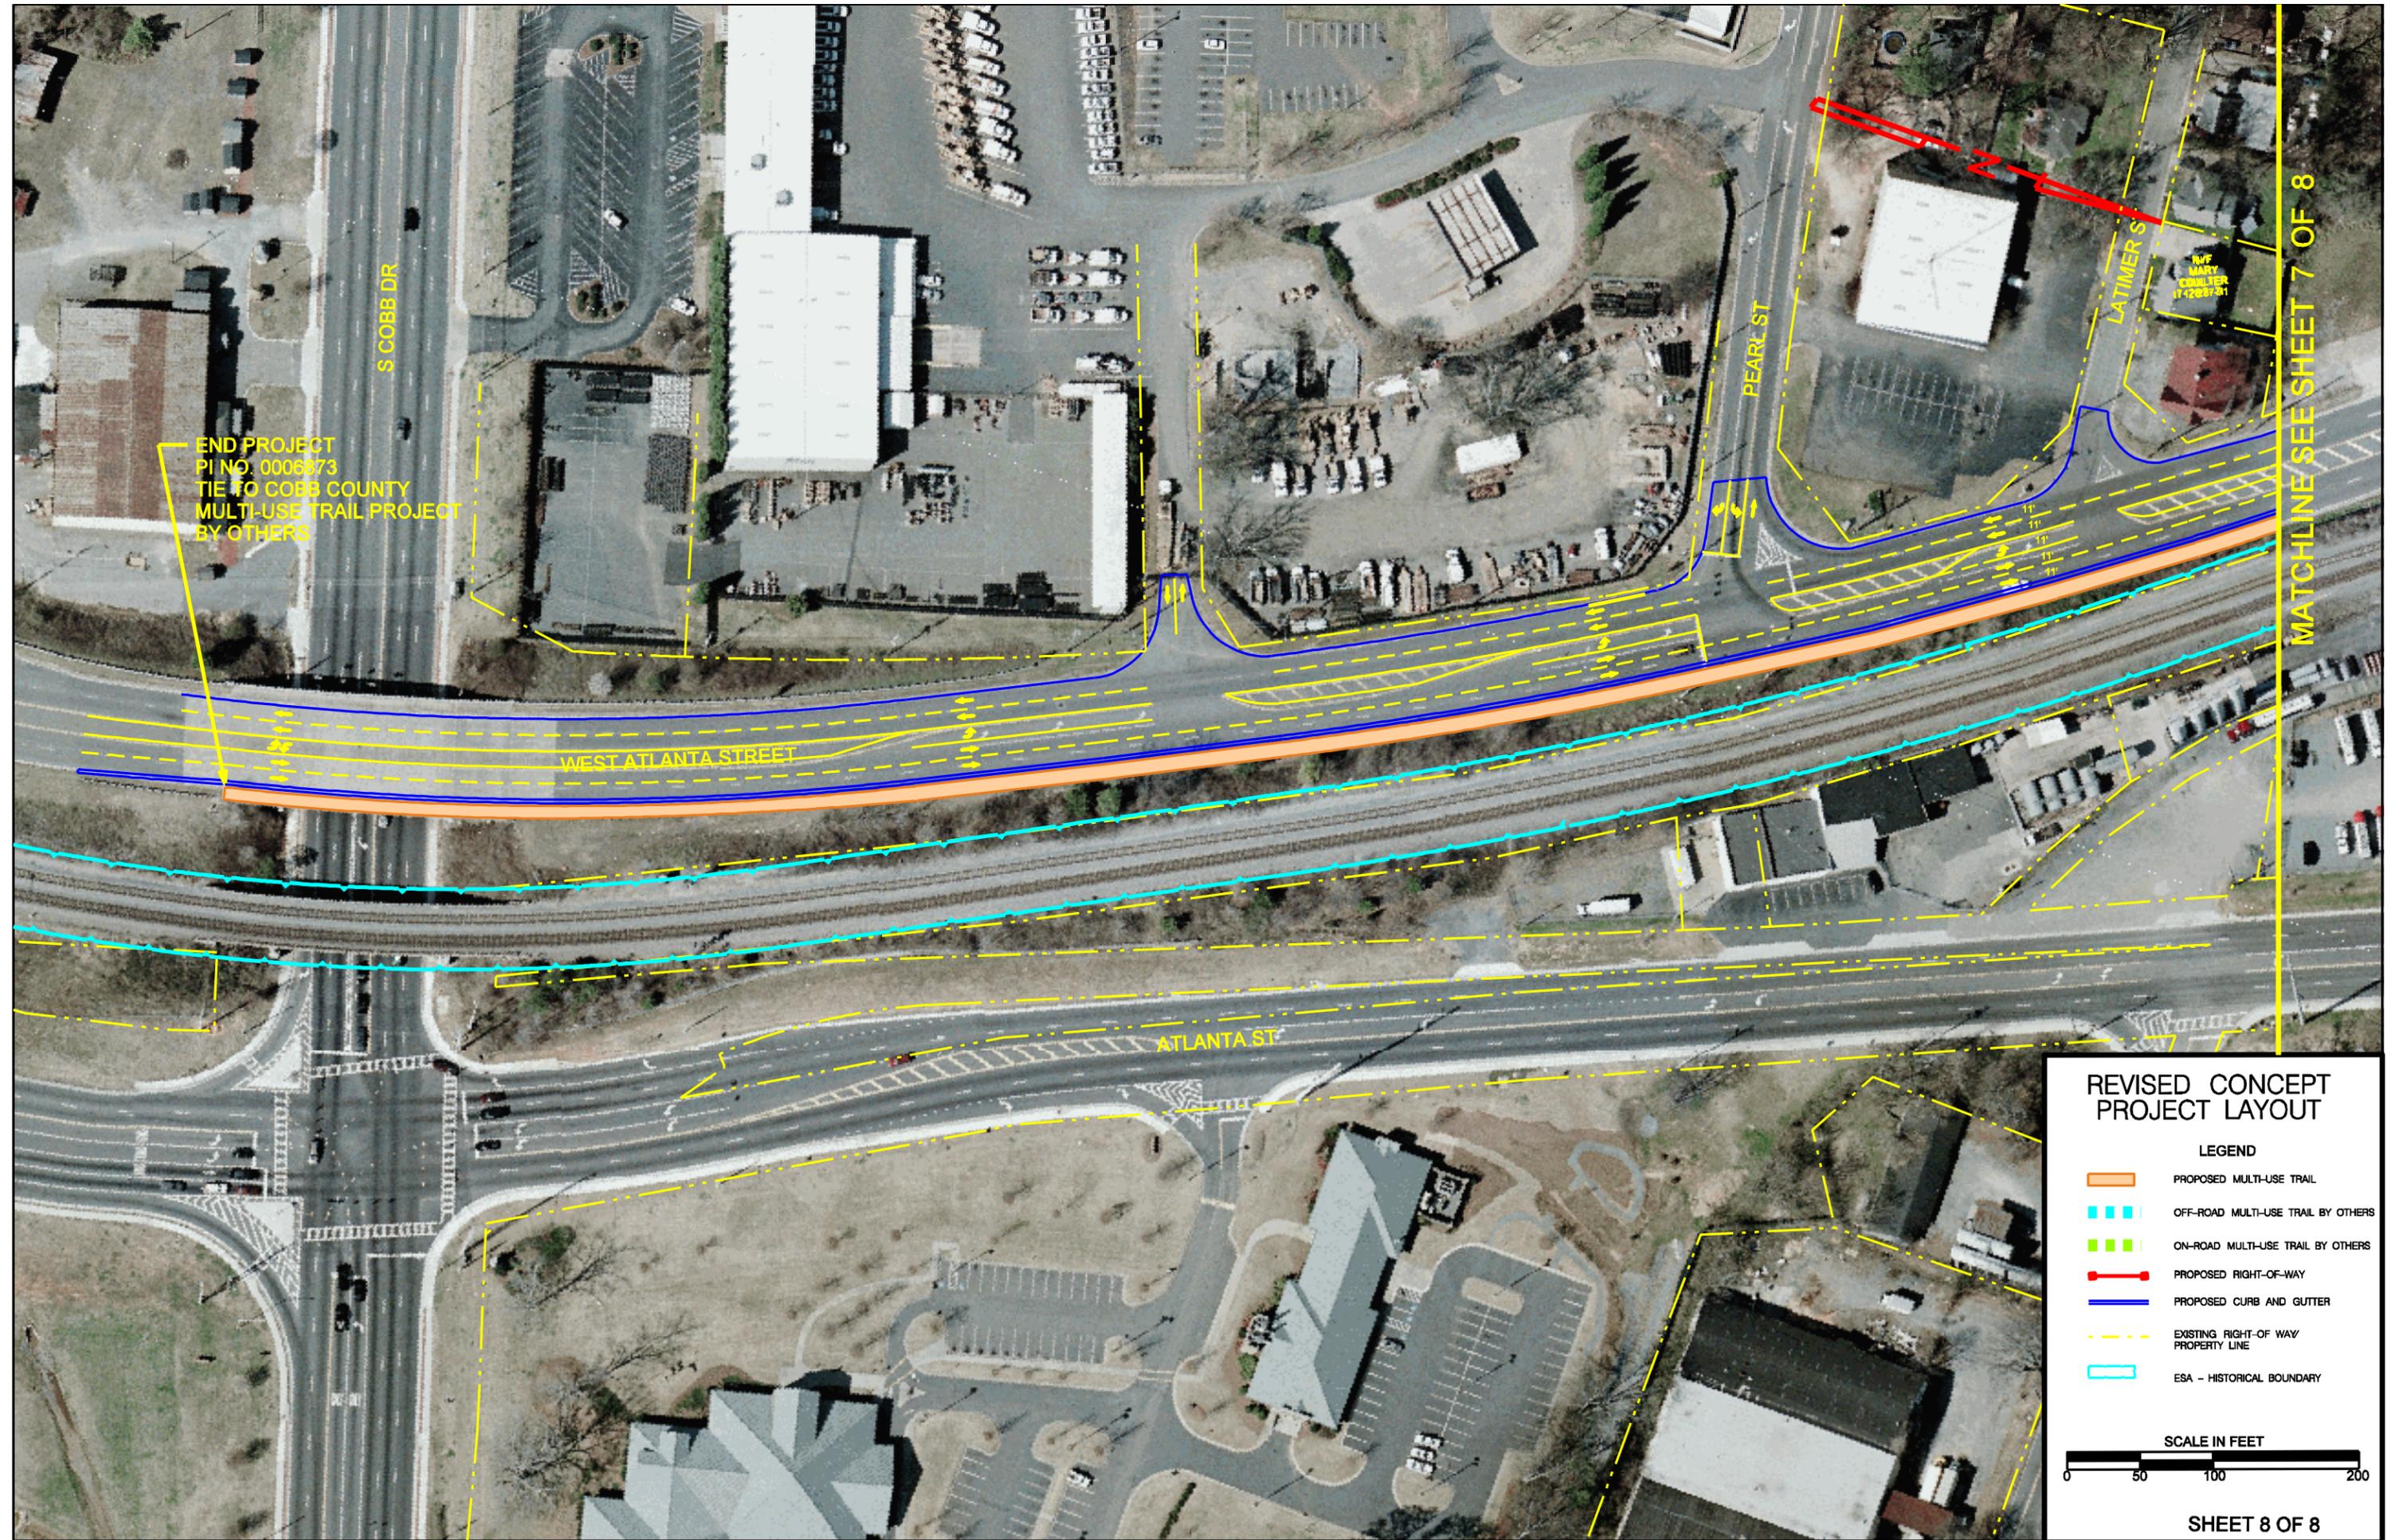

END PROJECT  
 PI NO. 0006873  
 TIE TO COBB COUNTY  
 MULTI-USE TRAIL PROJECT  
 BY OTHERS

MATCHLINE SEE SHEET 7 OF 8

**REVISED CONCEPT  
 PROJECT LAYOUT**

- LEGEND**
- PROPOSED MULTI-USE TRAIL
  - - - OFF-ROAD MULTI-USE TRAIL BY OTHERS
  - - - ON-ROAD MULTI-USE TRAIL BY OTHERS
  - - - PROPOSED RIGHT-OF-WAY
  - PROPOSED CURB AND GUTTER
  - - - EXISTING RIGHT-OF-WAY PROPERTY LINE
  - - - ESA - HISTORICAL BOUNDARY

