

ORIGINAL TO GENERAL FILES

D.O.T. 66

DEPARTMENT OF TRANSPORTATION
STATE OF GEORGIA

INTERDEPARTMENT CORRESPONDENCE

FILE FLF-540(11) Crawford-Peach Counties **OFFICE** Preconstruction
P.I. No. 363130
DATE May 14, 1996
FROM 
C. Wayne Hutto, Assistant Director of Preconstruction
TO SEE DISTRIBUTION
SUBJECT REVISED PROJECT CONCEPT REPORT APPROVAL



Attached for your files is the approval for subject project.

CWH/cj

Attachment

DISTRIBUTION:

Walker Scott
Bobby Mustin
David Studstill (ATTN: Harvey Keeper)
Jerry Hobbs
Herman Griffin
Darrell Elwell (ATTN: Michael Henry)
Marion Waters
Toni Dunagan
Paul Liles
Jim Kennerly
Joe Street

Revised Concept Report (Cont'd)

May 3, 1996

Page 2

Recommendation: It is recommended that these changes be approved.

DES/GFW/gw

Attachments: Location Map

Typical Section

Concur:




Walker W. Scott, Jr., P.E.
Director of Preconstruction


Approve:



Frank L. Danchetz, P.E.
Chief Engineer

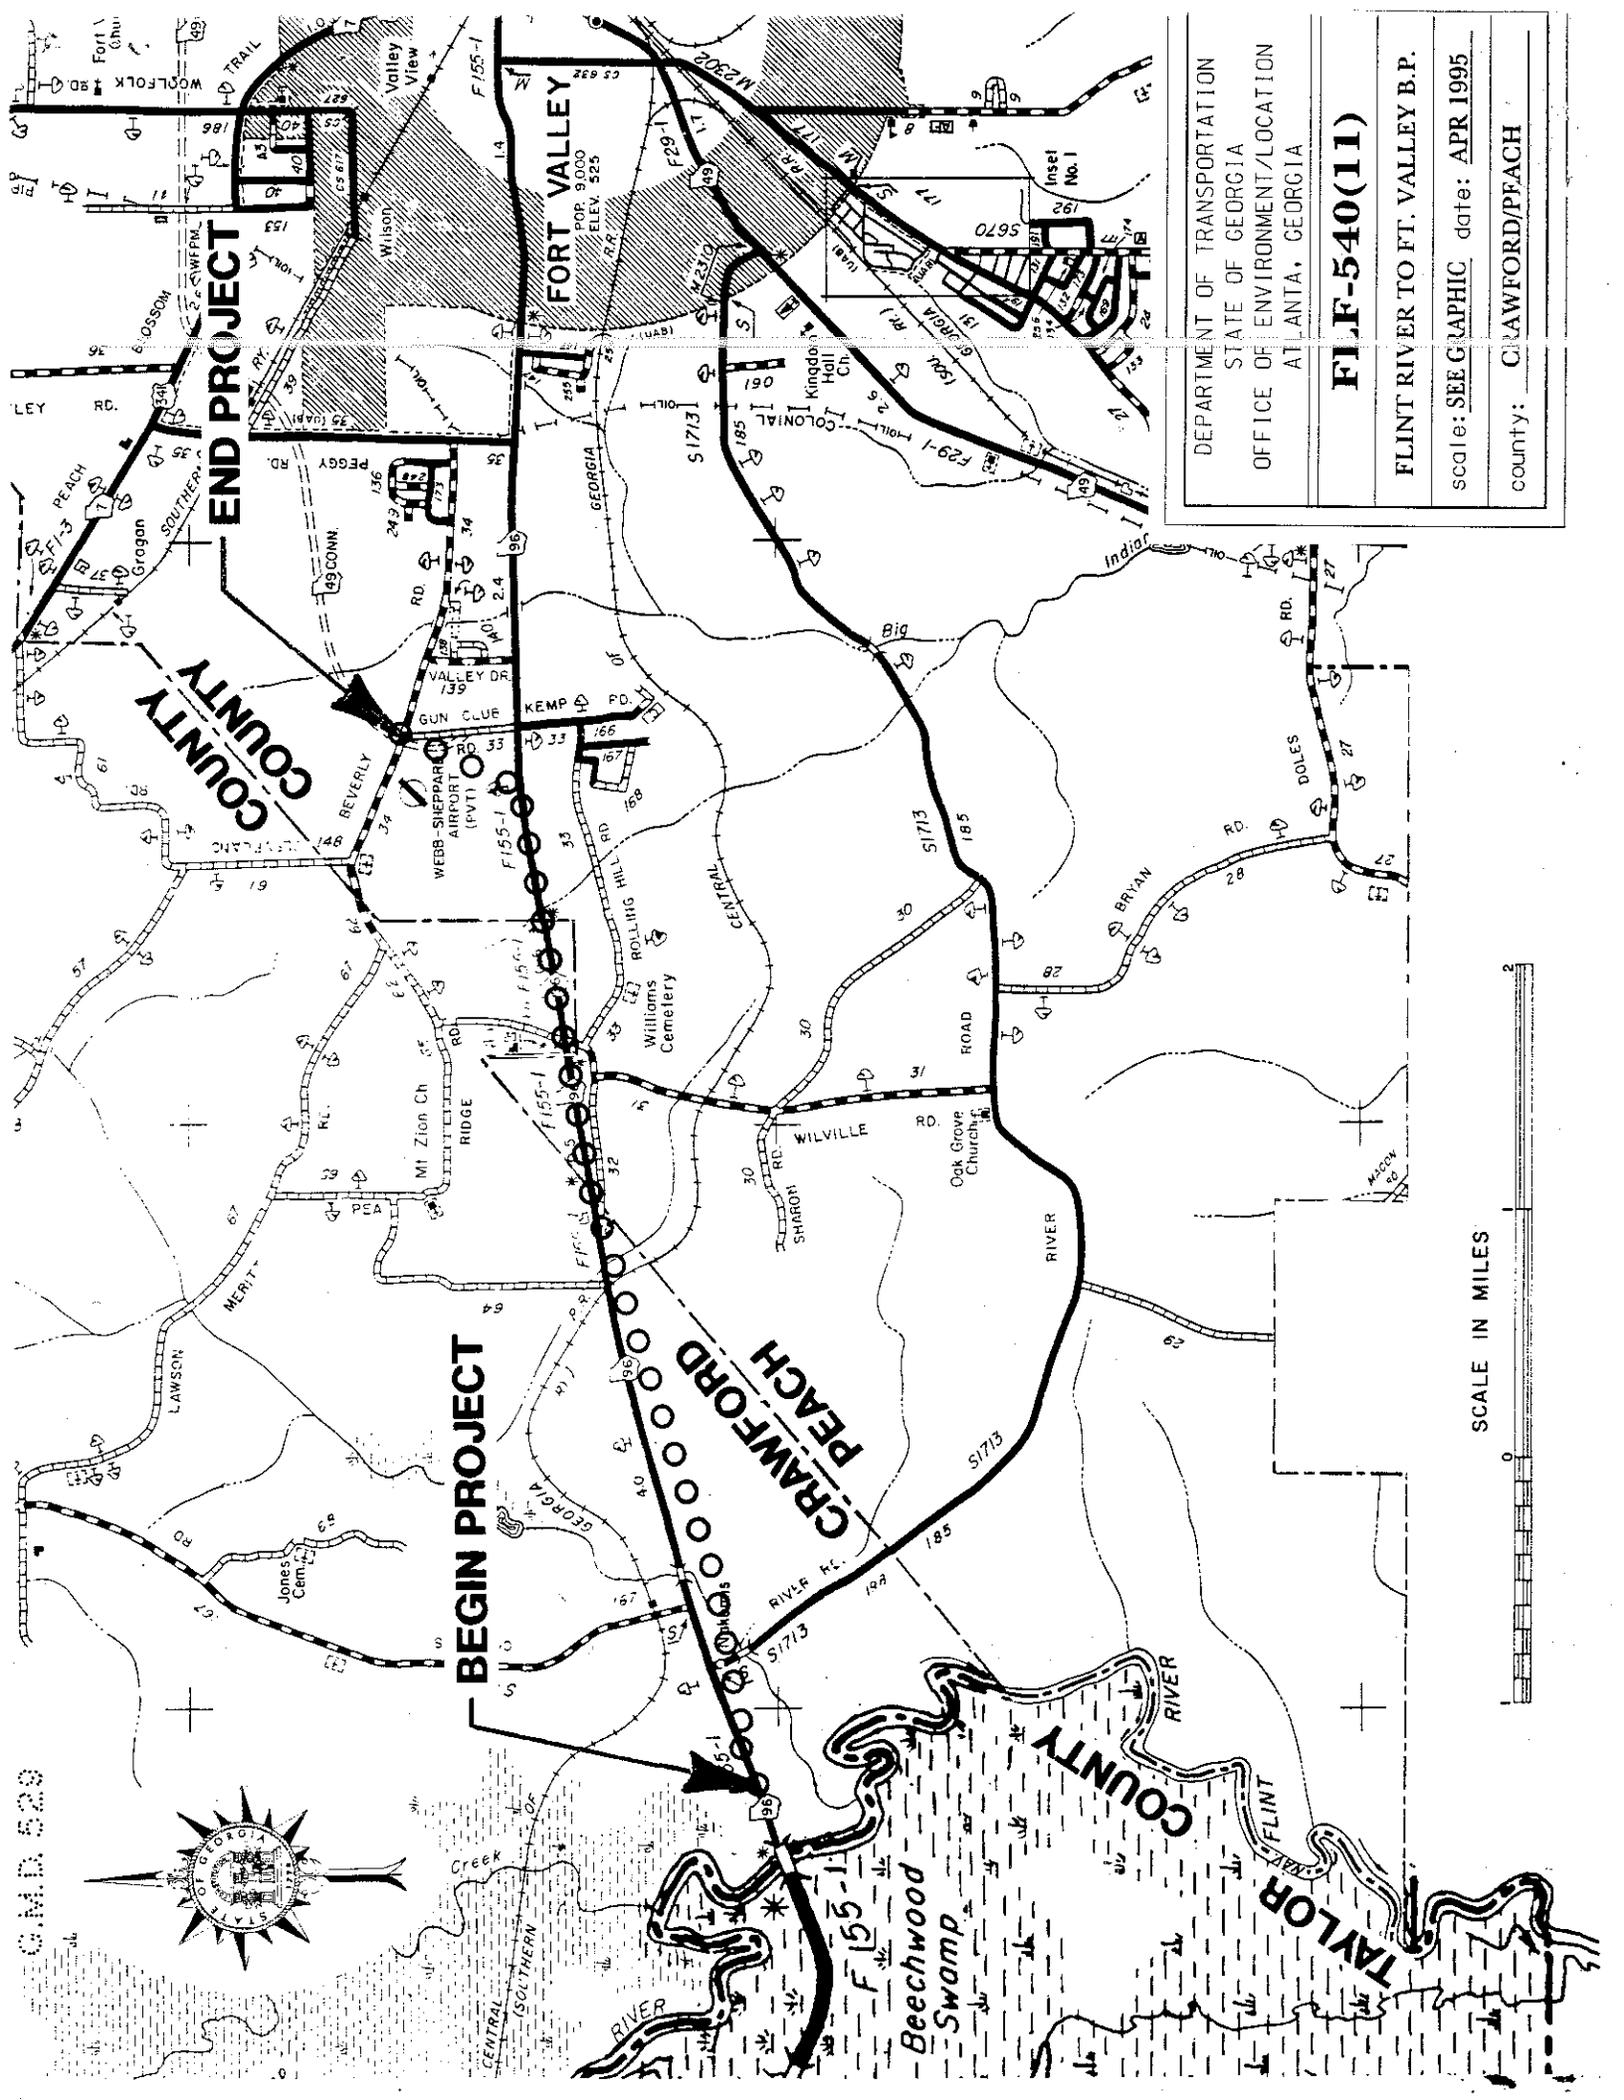

G.M.D. 529

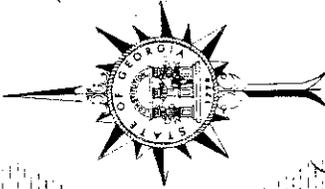

BEGIN PROJECT

CRAWFORD PEACH

END PROJECT


FORT VALLEY
POP. 9,000
ELEV. 525

Beechwood Swamp

DEPARTMENT OF TRANSPORTATION
STATE OF GEORGIA
OFFICE OF ENVIRONMENT/LOCATION
ATLANTA, GEORGIA
FL F-540(11)
FLINT RIVER TO FT. VALLEY B.P.
scale: SEE GRAPHIC date: APR 1995
county: CRAWFORD/PEACH

SCALE IN MILES



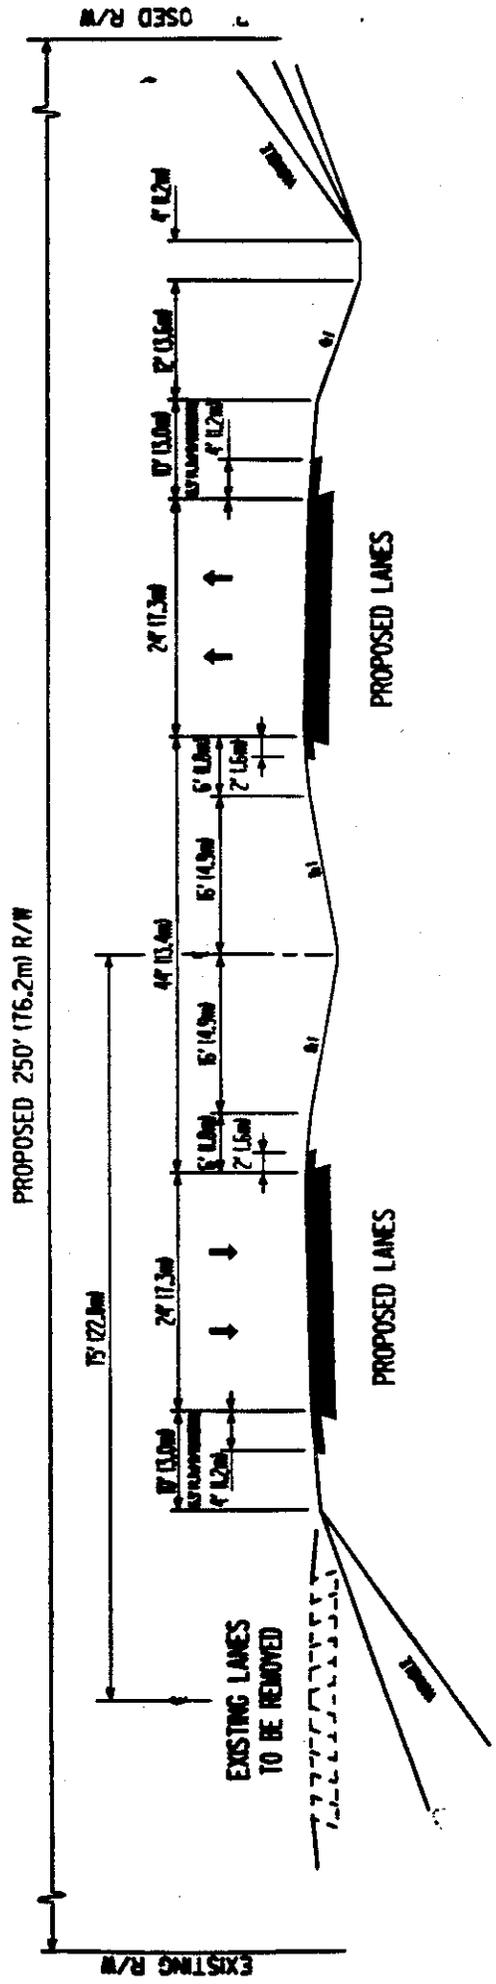

TYPICAL CROSS SECTION
FALL LINE FREEWAY
FLF-540(II), CRAWFORD/PEACH COUNTY

NOT TO SCALE

