

D.O.T. 66

DEPARTMENT OF TRANSPORTATION
STATE OF GEORGIA

INTERDEPARTMENT CORRESPONDENCE

FILE P. I. No. 0004394, Fulton County **OFFICE** Preconstruction
MSL-0004-00(394)
Downtown Atlanta Pedestrian Corridor Improvement **DATE** February 1, 2006

FROM *Cyprus Kurals*
Margaret B. Pirkle, P.E., Assistant Director of Preconstruction

TO *for* SEE DISTRIBUTION

SUBJECT APPROVED PROJECT CONCEPT REPORT

Attached for your files is the approval for subject project.

MBP/cj

Attachment

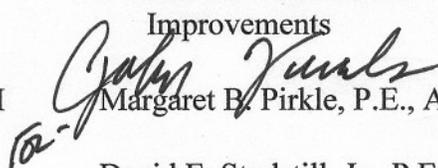
DISTRIBUTION:

Brian Summers
Harvey Keeper
Ken Thompson
Jamie Simpson
Michael Henry
Keith Golden
Joe Palladi (file copy)
Paul Liles
Babs Abubakari
Bryant Poole
BOARD MEMBER

**DEPARTMENT OF TRANSPORTATION
STATE OF GEORGIA**

INTERDEPARTMENT CORRESPONDENCE

FILE P.I. No. 0004394, Fulton County **OFFICE** Preconstruction
MSL-0004-00(394)
Downtown Atlanta Pedestrian Corridor
Improvements **DATE** January 24, 2006

FROM  Margaret B. Pirkle, P.E., Assistant Director of Preconstruction

TO David E. Studstill, Jr., P.E., Chief Engineer

SUBJECT PROJECT CONCEPT REPORT

This project consists of sidewalk improvements along portions of Marietta Street (between Peachtree Street and Park Avenue) and Centennial Olympic Park Drive (between Luckie Street and approximately 500' south of Marietta Street). Pedestrian circulation continues to increase along these corridors with the ongoing expansion of public venues, notably the convention and sports facilities near Centennial Olympic Park, known as the "entertainment district." While addressing aesthetic issues which concentrate on "greening" the streetscape and providing continuity of design elements, the project goals include meeting ADA requirements that will improve pedestrian travel and safety along the sidewalks and at pedestrian crossing points.

The sidewalks will be zoned: (1) the "travel" zone (average 8' wide from face of building) where existing sidewalk paving materials (cip concrete, bituminous concrete and pavers) will be replaced with high quality, scored cip concrete, and (2) the "furniture" zone (approximately 5' wide from face of curb) where "greening" of the project area will be accomplished with the addition of planters. Existing trees along the sidewalks and in the medians will be pruned and supplemented with additional shade trees. Both the sidewalk planters and median planting areas will support a mix of low growing shrubs and perennials. The existing vehicular-scale and pedestrian-scale light locations will be utilized with new lights added at appropriate intervals; damaged poles and fixtures will be replaced and the goal is to replace all cobra head light fixtures with the pendant vehicular fixture. Minimal site furnishings will be added to the street: trash receptacles, benches and newspaper box corrals will be strategically located to accommodate specific pedestrian needs. The project length is approximately 4.250' (.80 mile) Marietta Street 2,900' (.55 mile) and Centennial Olympic Park Drive 1350' (.25 mile).

Environmental concerns include requiring a Categorical Exclusion be prepared; a public hearing open house is not required; time saving procedures are appropriate.

David Studstill

Page 2

P. I. No. 0004494, Fulton

January 24, 2006

The estimated costs for this project are:

	<u>PROPOSED</u>	<u>APPROVED</u>	<u>FUNDING</u>	<u>PROG DATE</u>
Construction (includes E&C and inflation)	\$3,938,000	\$3,938,000	RRB	2007
Right-of-Way & Utilities*	Local	Local	Local	

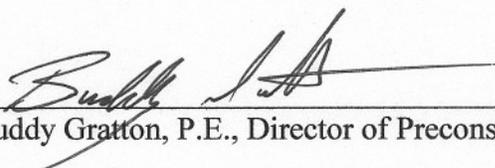
*City of Atlanta signed PMA on 2-24-04 for PE, right-of-way, and utilities.

I recommend this project concept be approved.

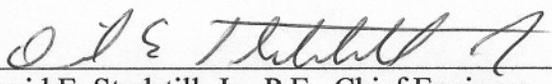
MBP:JDQ/cj

Attachment

CONCUR


Buddy Gratton, P.E., Director of Preconstruction

APPROVE


David E. Studstill, Jr., P.E., Chief Engineer

**DEPARTMENT OF TRANSPORTATION
STATE OF GEORGIA**

INTERDEPARTMENTAL CORRESPONDENCE

FILE: MSL-0004-00(394)
Downtown Atlanta Pedetsrian Corridor Improvements
PI NO. 0004394

OFFICE: District Seven
Chamblee

DATE: 12/19/2005

FROM:  Bryant Poole, District Engineer

TO: Meg Pirkle, Assistant Director of Preconstruction

SUBJECT: Concept Report Review

Attached please find the concept report with attachments for the above referenced project.
This is for your review and further handling.

If you have any questions please call Mike Lobdell at (404) 463-4947.

Attachments

Concept Report

cc: Brian Summers, Project Review Engineer
Harvey Keeper, State Environmental / Location Engineer
Keith Golden, State Traffic Safety & Design Engineer
Joseph Palladi, State Transportation Planning Administrator
Jamie Simpson, Office of Financial Management Administrator
File

DEPARTMENT OF PUBLIC WORKS
FULTON COUNTY
GEORGIA

Project Concept Report

Project Number: MSL-0004-00(394)

County: *Fulton*

P. I. Number: 0004394

Federal Route Number: NA

State Route Number: #883 (Marietta between Broad and Peachtree Streets only)

Recommendation for approval:

DATE 12/19/05

Neil [Signature]
Project Manager

DATE 1/6/06

Bry [Signature]
District Engineer

The concept as presented herein and submitted for approval is consistent with that which is included in the Regional Transportation Improvement Program (RTP) and/or the State Transportation Improvement Program (STIP).

DATE _____

State Transportation Planning Administrator

DATE _____

State Environmental/Location Engineer

DATE _____

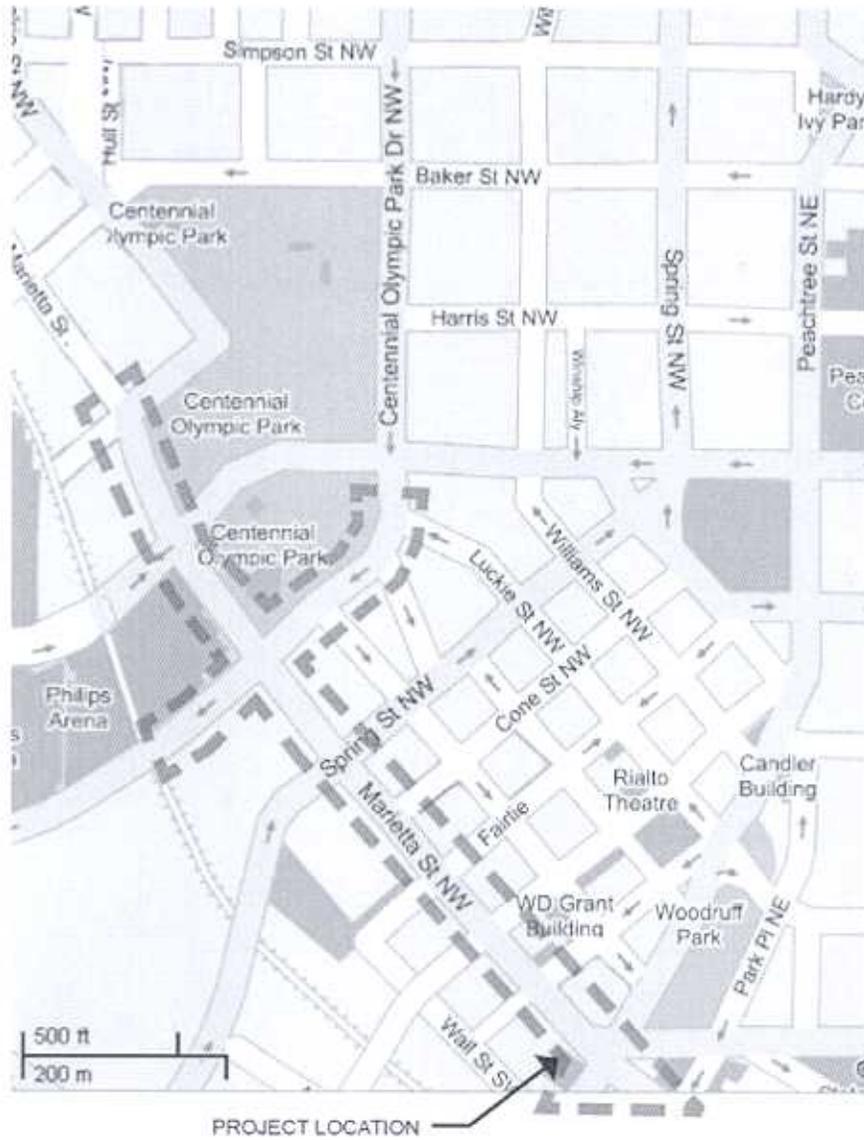
State Traffic Safety and Design Engineer

DATE _____

Office of Financial Management Administrator

DATE _____

Project Review Engineer



Scale: *Not to Scale*
Location Map

Project: *Fulton County*
PI No.: 0004394

Description:

1. Need and Purpose:

The purpose of this project is to improve the pedestrian experience along portions of two major routes of travel: Marietta Street (from Peachtree Street to Park Avenue) and Centennial Olympic Park Drive (Luckie Street to approximately 500ft south of Marietta). Pedestrian circulation continues to increase along these corridors with the ongoing expansion of public venues, notably the convention and sports facilities near Centennial Olympic Park, known as the 'Entertainment District'. While addressing aesthetic issues which concentrate on "greening" the streetscape and providing continuity of design elements, the project goals include meeting ADA requirements that will improve pedestrian travel and safety along the sidewalks and at pedestrian crossing points, in conjunction with addressing maintenance concerns such as the ease of future replacement of materials due to utility work, lifecycle costs, and durability.

2. Description of the proposed project:

This is a sidewalk improvement project proposing the replacement and upgrading of existing sidewalks along portions of Marietta (from Peachtree Street to Park Avenue) and Centennial Olympic Park Drive (Luckie Street to approximately 500ft south of Marietta Street). Refer to Attachment #1. The sidewalks will be zoned: (1) the "travel" zone (average 8 ft width from face of building) where existing sidewalk paving materials (cip concrete, bituminous concrete and pavers) will be replaced with high-quality, scored cip concrete and (2) the "furniture" zone (approximately 5 ft width from face of curb) where "greening" of the project area will be accomplished with the addition of planters. Existing granite curbs will be reset or replaced as needed in conjunction with making all sidewalks ADA compliant. Existing trees along the sidewalks and in the medians will be pruned and supplemented with additional shade trees. Both the sidewalk planters and median planting areas will support a mix of low-growing shrubs and perennials. The existing vehicular-scale and pedestrian-scale light locations will be utilized, with new lights added at appropriate intervals; damaged poles and fixtures will be replaced and the goal is to replace all cobra-head light fixtures with the pendant vehicular fixture. Minimal site furnishings will be added to the street; trash receptacles, benches and newspaper box corrals will be strategically located to accommodate specific pedestrian needs. The project length is approximately 4,250 feet (.80 miles) Marietta Street 2900ft (.55 miles) and Centennial Olympic Park Drive 1350ft (.25 miles).

Is the project located in a Non-attainment area?

Yes No

PDP Classification: Major _____ Minor X

PDP Designation: Full Oversight (), Exempt (X), State Funded (), or Other ()

Functional Classification: Urban Minor Arterial – Marietta Street
Urban Minor Arterial – Centennial Olympic Park Drive

U. S. Route Number(s): NA
State Route Number(s): 883 (Marietta St. between Broad St. and Peachtree St. only)

Traffic (AADT):

Current Year: 2000: 18,620

Design Year: 2026: 22,720 (based on historic 1% growth rate)

Existing design features:

- Typical Section:
Marietta Street: Six lanes (10ft to 13 ft wide) consisting of three lanes in each direction of travel, some of these being loading zones and dedicated turn lanes. A series of medians cover approximately one third of Marietta Street at its east end; the medians' widths range from 6-17ft. The north and south sidewalks range in width from 10 ft to 20 ft.
Centennial Olympic Park Drive: Four lanes(10 to 12 ft) of one way travel. The east and west sidewalks vary in width (11ft min. to 44ft max., including private property up to face of building).
- Posted speed: 25mph
- Maximum degree of curvature: N/A
- Maximum grade: < 1%
- Width of right of way: approx. 60 ft to 115 ft wide.
- Major interchanges or intersections along the project:
Marietta, west to east: Park Avenue West, Andrew Young International Blvd, Centennial Olympic Park Drive, Spring Street, Fairlie Street, Forsyth Street, Broad Street, and Peachtree Street .
Centennial Olympic Park Drive, north to south: Luckie Street, Nassau St, Walton Street, Marietta Street
All signalized intersections have pedestrian crossing signals.
- Existing length of roadway:
Marietta 2900 ft (.55mi); Centennial Olympic Park Drive 1350 ft (.25mi)

Proposed Design Features:

- Proposed typical section(s):
Existing overall roadway width on Marietta and COP Drive will be maintained. Lane widths will be modified (10ft min. and 11ft max). Existing granite curb will be reset in current location or replaced if necessary. Sidewalk width remains as is; sidewalk is repaved with cip concrete. Where existing sidewalk width exceeds 13 feet, an 8 ft (or wider) travel zone is set from the face of building with a 5ft (or wider) furniture zone with planters at the back of curb. Where sidewalk width is less than 13 feet, no planters will be introduced.
- Planters will have additional shade trees and low-growing shrub/perennial mix.
Suggested tree list:
Carpinus caroliniana – American Hornbeam Nyssa sylvatica – Black Gum
Cornus florida – Flowering Dogwood Platamus occidentalis - Sycamore

Design Exceptions to controlling criteria anticipated:

	<u>UNDETERMINED</u>	<u>YES</u>	<u>NO</u>
HORIZONTAL ALIGNMENT:	()	()	(X)
ROADWAY WIDTH:	()	()	(X)
SHOULDER WIDTH:	()	()	(X)
VERTICAL GRADES:	()	()	(X)
CROSS SLOPES:	()	()	(X)
STOPPING SIGHT DISTANCE:	()	()	(X)
SUPERELEVATION RATES:	()	()	(X)
HORIZONTAL CLEARANCE:	()	()	(X)
SPEED DESIGN:	()	()	(X)
VERTICAL CLEARANCE:	()	()	(X)
BRIDGE WIDTH:	()	()	(X)
BRIDGE STRUCTURAL CAPACITY:	()	()	(X)

- Design Variances:

A design variance for the horizontal clearance for:

Existing face of curb to existing light pole location: 2'-0"

Existing face of curb to face of proposed planter curb: 10"

Existing face of curb to face of proposed planter fence: 1'-5"

Existing face of curb to center of existing/proposed tree (at outside shoulder): 3'-0"

Existing face of curb to center of existing/proposed tree (at median): 4'-0"

A design variance for the reduction of travel lane widths:

Travel lane widths will be modified to 10ft min. and 11ft max. width. (Overall face of curb to face of curb roadway width does not change. Loading zone and bus loading zone widths increase in proportion to the above-noted reduction.)

- Environmental concerns: *None*

- Level of environmental analysis:

- Are Time Savings Procedures appropriate? Yes (X), No ()
- Categorical exclusion: (X)

- Utility Involvements:

- Telephone: *Bell South, AT&T*
- Gas: *AGL Networks*
- Water: *City of Atlanta*
- Sewer: *City of Atlanta*
- Electricity: *Georgia Power*
- Cable: *Comcast*
- Fiber: *Level 3*

Project responsibilities:

- Design, *City of Atlanta and ADID*
- Right of Way Acquisition, *CoA/ADID*
- Relocation of Utilities, *CoA/ADID*
- Letting to contract, Supervision of construction, *CoA/ADID*
- Providing material pits, *N/A*

- Providing Traffic Staging, *General Contractor*

Coordination

- Initial concept meeting: meeting minutes attached (Attachment #2).
- Concept Meeting: October 24, 2005
- P. A. R. meetings, dates and results: (*N/A*).
- FEMA: (*N/A*).
- Public involvement: Public meeting held Wednesday September 7th, 2005 see Attachment #3.
- Local government comments:
- Other projects in the area: *GSU Decatur Street Improvements Project*
- Other coordination to date: As part of Central Atlanta Progress (CAP) and the Atlanta Downtown Improvement District's (ADID) overall capital improvements program, presentations have been made regarding the design elements of the project both in large public meetings and in smaller briefings and individual conversations. Specific large public meeting presentations have been made during the following meetings:
 - CAP/ADID Annual Meeting and Annual Report– March 2004 and March 2005
 - CAP/ADID Town Hall meetings – January 2003, October 2003, April 2004 and October 2004.
 - Atlanta Downtown Neighborhood Association and Central Area Neighbors: progress updates at monthly meetings
- Imagine Downtown process: Imagine Downtown planning and visioning process workshops: September 16 & 18, 2003, December 9 & 11, 2003, February 17 & 19, 2004 and April 15 & 19, 2004

Scheduling – Responsible Parties' Estimate

- Time to complete the environmental process: 6 Months.
- Time to complete preliminary construction plans: 3 Months.
- Time to complete right of way plans: 6 Months.
- Time to complete the Section 404 Permit: N/A Months.
- Time to complete final construction plans: 6 Months.
- Time to complete to purchase right of way: None.
- Time to acquire right of way through donated permanent easements. 3-4 Months.
- List other major items that will affect the project schedule: None

Alternates considered: *N/A*

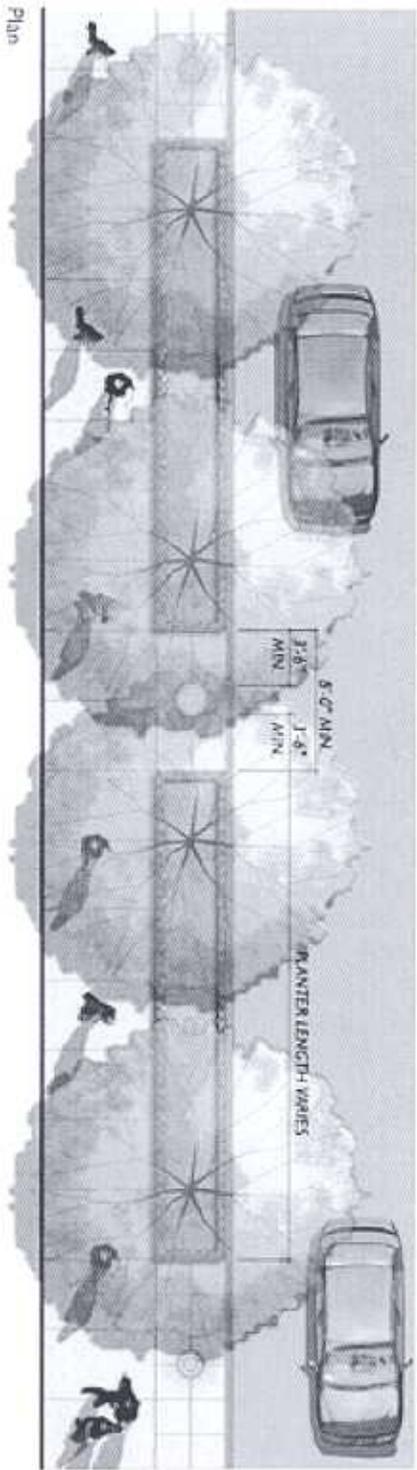
Comments: *None*

Attachments:

1. Typical proposed elevation at Marietta Street sidewalk
2. Initial concept meeting summary
3. Public meeting summary
4. Concept team meeting minutes

Project Concept Report
Project Number: MSL-0004-00(394)
P. I. Number: 0004394
County: Fulton

5. Concept phase cost estimate.
6. Traffic accident data
7. L&D Notice

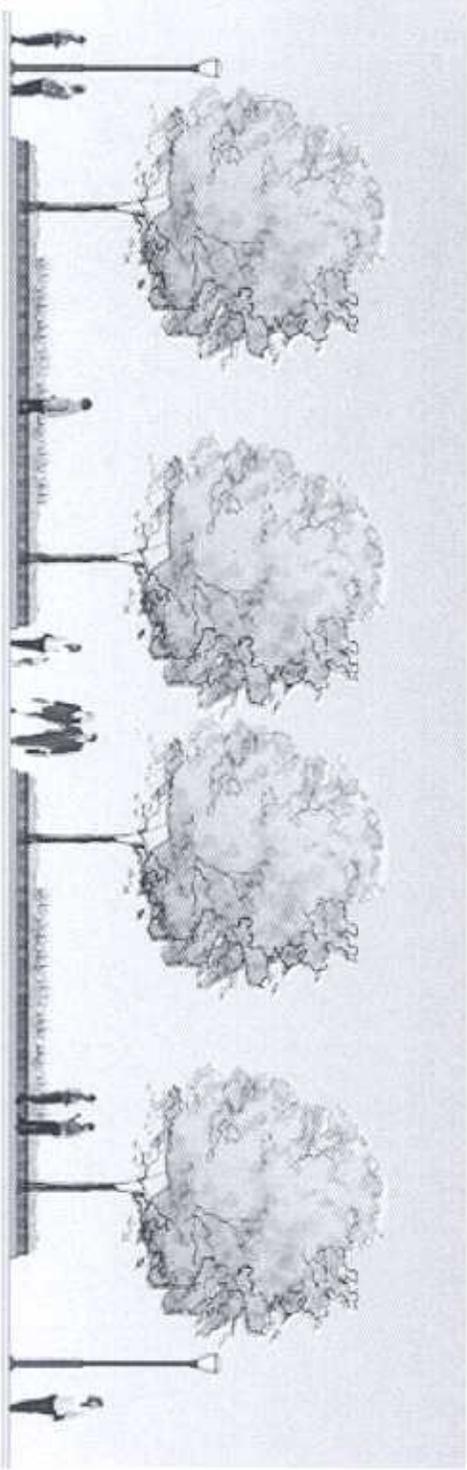


LANE WIDTH VARIES

5'-8"

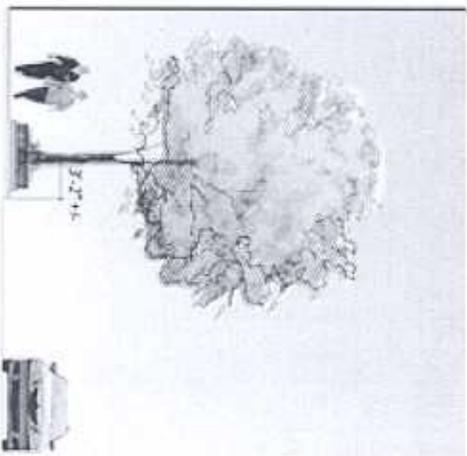
8'-0" MIN.
PLANTER & SIDEWALK ARE WITHIN RIGHT OF WAY

PAVING FACE IS APPROXIMATE RIGHT OF WAY
LIMIT. RIGHT OF WAY LOCATION VARIES
THROUGHOUT PROJECT



Elevation

ATLANTA CAPITAL IMPROVEMENTS - Planter Option C - Curbed Planter with Fence



Section

C R J A

SCALE 1/8" = 1'-0"



C R J : A

MEETING NOTES

To:	Attendees, file	Date of Distribution:	June 22, 2005.
Date of Meeting:	June 9, 2005.	Meeting Number:	#3
Project Name:	Atlanta Capital Improvements	Project No:	2005-045
RE:	Marietta-COP Drive Streetscapes	File Code:	3.0
Recorded By:	Jeanne Lukenda, Senior Associate	No. of Pages:	2
In Attendance:		Fax/Email:	
	ADID Jennifer Ball		jball@centralatlantaprogress.org
	ADID Mark Farmer		mfarmer@centralatlantaprogress.org
	SCPM Bruce Pickney		bpinkney@silvermancpm.com
	SCPM Sarah Yates		syates@silvermancpm.com
	CRJA Harry Fuller		hfuller@crja.com
	CRJA Jeanne Lukenda		jlukenda@crja.com
	WSA Omar Zaman		ozaman@wilbursmith.com
	WSA Shannon Dotson		sdotson@wilbursmith.com
	See GDOT sign in sheet, attached		
Cc:			
	ADID Paul Kelman		pbkelman@centralatlantaprogress.org
	SCPM Hector Morales		hmorales@silvermancpm.com
	Turner Ned Drulard		ned.drulard@turner.com
	WSA Melvin Brown		mbrown@wilbursmith.com
	RSWA Bill Jordan		bjordanrswa@yahoo.com
	CRJA Sarah Lindauer		slindauer@crja.com
	CRJA Sara Hedstrom		shedstrom@crja.com
	CRJA file		file@crja.com

Note: Any errors or omissions to meeting note content should be reported to the writer within five working days from date of distribution to ensure reissue; failure to do so establishes the following as record copy.

Concept Design Meeting at GDOT Thursday, June 9, 2005

1.0 Introduction by Jennifer Ball

2.0 Overview by Harry Fuller

3.0 General Comments:

- 3.1 Type 'A' light (the pendant) does not produce same light as CH
- 3.2 Can light wattage be increased rather than adding more poles to the streets
- 3.3 Type 'A' holds water after rain
- 3.4 Reduce number of poles wherever possible
- 3.5 In some places in Atlanta 2' curbs are at medians

CAROL R JOHNSON ASSOCIATES INC

Landscape Architects	:	Environmental Planners
115 Broad Street	:	P 617 896-2500
Boston MA 02110	:	F 617-896-2340
www.crja.com	:	info@crja.com

- 3.6 Removal of existing trees?
- 3.7 Need to repave street – JB & SY to follow up

4.0 CNN Intersection Comments:

- 4.2 GDOT doesn't like pavers due to maintenance – would city maintain?
- 4.3 Consider stamped concrete? Colored concrete?
- 4.4 CRJA to explore use of pavers at airport runways for comparisons
- 4.5 Could utility conduits be factored into new intersection so that future disturbance for utility work would be minimized?
- 4.6 Impact on Pavers?
- 4.7 Tightening of SW radius
- 4.8 Thermoplastic striping doesn't stick to deck
- 4.9 Lower wall/ ramp; SY explained private property easements
- 4.11 Concern is maintenance
- 4.12 In general, curb remains in same location
- 4.13 Draft concept report to be prepared for GDOT
- 4.14 CRJA will post graphics on ftp site.

END OF MEETING NOTES

p:\2005\2005-045_atlanta capital improvements program\administration\03 mtg notes\mtg notes 060905_gdot.doc

<i>To:</i>	Attendees, file	<i>Date of Distribution:</i>	November 11, 2005.
<i>Date of Meeting:</i>	October 24, 2005.	<i>Meeting Number:</i>	#5
<i>Project Name:</i>	Atlanta Capital Improvements	<i>Project No.:</i>	2005-045
<i>RE:</i>	Marietta-COP Drive Streetscapes	<i>File Code:</i>	3.0
<i>Recorded By:</i>	Jeanne Lukenda / CRJA	<i>No. of Pages:</i>	3 (incl. attendance list)
<i>In Attendance:</i>	See attached attendance list.		
<i>Cc:</i>	CRJA file	file@crja.com	

Note: Any errors or omissions to meeting note content should be reported to the writer within five working days from date of distribution to ensure reissue; failure to do so establishes the following as record copy.

**Concept Report Meeting at Georgia Department of Transportation, District Seven
Preconstruction, October 24, 2005 2:30pm.**

1.0 General:

1.1 Overview of Concept Plan Design by J. Lukenda / CRJA.

Summary:

- (A) Project consists of improvements to the sidewalks from face of curb to face of building.
 - (B) Sidewalks are divided between a "travel zone" at the face of building and a "furniture zone" at the back of curb. The travel zone will be cast-in-place concrete. The furniture zone will have curbed, in-ground planters where width permits and, otherwise, pots along the street to "green" the corridor.
 - (C) Roadway improvements are limited to intersections where ramps and crosswalks are being upgraded. Pavement striping will provide consistent lane widths and identify bus and loading zones. Existing road width does not change. Roadway pavement is not part of this project.
- 1.2 Right-of-way plans will be required. In some areas, notably by Centennial Olympic Park, what appears to be public sidewalk is private park property. ADID/CAP to work with property owners for donation, rather than purchase, of ROW.
- 1.3 GDOT has a new hc curb cut shared ramp detail ("B" modified). It is not available on the web; get from GDOT.
- 1.4 Regarding drainage, there are some low points at intersections. The grading and drainage along the street will be studied as part of the consultants' next phase of work.
- 1.5 GDOT would like the Team to get and review high crash data for the project corridor.

2.0 Concept Report:

2.1 Page 1, add project number MSL-0004-00(394) and change "design engineer" to "district engineer".

CAROL R. JOHNSON ASSOCIATES, INC.

Landscape Architects	•	Environmental Planners
115 Broad Street	•	P 617-896-2500
Boston MA 02110	•	F 617-896-2340
www.crja.com	•	info@crja.com

2.2 Page 3, incorporate paragraph under "description" into following text; "functional classification" is "urban minor arterial"; move "traffic (AADT) to next page.

2.3 Page 4, under "proposed design features", list tree species being considered; forward to GDOT list of existing drainage issues and locations.

2.4 Page 5, change "easements" to "permanent"; reduced lane widths will require a design variance; study sight distances at intersections and review AASHTO to see if a design exception is required. Contact Bill Duval @ Bridges (ph 656-5280) for Centennial Olympic Park Drive viaduct plans.

2.5 Page 6, remove "with Wilbur Smith Assoc".

2.6 Graphic plan/elevation/section attachment, add information such as typical lane width, sidewalks, planters, offsets, right of way, and vertical clearance where possible.

3.0 Additional:

3.1 Include a "Location & Design Notice"; get it online.

3.2 The approval of a minor project Concept Report is approval of the L&D.

3.3 Melvin Brown of WSA provided overview of environmental process to date. Approval and sign-off on environmental and archeological have happened. Historical is being revised and resubmitted. Process and public process were documented and submitted.

END OF MEETING NOTES

p:\2005\2005-045_atlanta capital improvements program\administration\03 mtg notes\mtg notes 102405.doc

CONCEPT DESIGN COST ESTIMATE
Marietta Street & Centennial Olympic Drive improvements

DESCRIPTION:

Site Preparation & Demolition	\$234,020.22
Earthwork	\$39,425.00
Sidewalk Pavement & Curbing	\$664,293.24
Storm Drainage	\$168,237.00
Site Lighting	\$320,206.73
Traffic Control	\$150,000
Site Improvements	\$1,004,306.94
Landscaping	\$461,856.26
Mastarm replacement	\$45,000
Trees in viaduct structure	\$69,473.66
Sub-Total	\$3,156,819.05
Escalation/current market conditions 5%	\$157,840.95
Design contingency 15%	\$497,199.00
Construction administration	\$41,210.00
Project management	\$84,431.00
<i>Total Construction Cost Estimate:</i>	\$3,937,500.00

Traffic Accident Data
Attachment 6
P.I. 0004394

FULTON COUNTY, Marietta Street (SR 883 and CS 179003) and Centennial Olympic Park Drive (CS 347903 and CS 239703)																	
Accident No/Date	Time	Route Type	Route	Milelog	Intersec. RI Type	Intersect RI	Injuries	Fatalities	Harmful Event	Collision	Location of Impact	Light	Surface	Dir/Veh1	Dir/Veh2	Mnvr/Veh1	Mnvr/Veh2
200360652	2/22/2002	S.R.	088300	0.42	J	179003	0	0	Motor Vehicle in Motion	Sideswipe - Same Direction	On Roadway	Dark-Lighted	Dry	W	W	Changing Lanes	Straight
227664148	12/11/2002	S.R.	088300	0.42	J	179003	1	0	Motor Vehicle in Motion	Not A Collision With A Motor Vehicle	On Roadway	Daylight	Dry	S	S	Turning Left	
213862216	5/23/2002	S.R.	088300	0.42	J	179003	2	0	Motor Vehicle in Motion	Angle	On Roadway	Dawn	Dry	S	W	Straight	Straight
216668639	8/8/2002	S.R.	088300	0.42	J	179003	0	0	Motor Vehicle in Motion	Angle	On Roadway	Daylight	Dry	S	E	Straight	Straight
22776887	9/26/2002	S.R.	088300	0.42	J	179003	0	0	Parked Motor Vehicle	Sideswipe - Same Direction	On Roadway	Daylight	Wet	N	N	Straight	Parked
210986848	4/14/2002	S.R.	088300	0.42	J	179003	0	0	Motor Vehicle in Motion	Angle	On Roadway	Daylight	Dry	E	W	Turning Right	Turning Left
20110195	1/24/2002	S.R.	088300	0.42	J	179003	0	0	Parked Motor Vehicle	Rear End	On Roadway	Daylight	Dry	S	N	Backing	Parked
21100417	4/23/2002	S.R.	088300	0.42	J	179003	0	0	Pedestrian	Not A Collision With A Motor Vehicle	On Roadway	Daylight	Dry	S		Turning Right	
20096286	1/4/2002	S.R.	088300	0.42	J	179003	0	0	Motor Vehicle in Motion	Angle	On Roadway	Daylight	Dry	N	N	Straight	Stopped
213788823	12/25/2002	S.R.	088300	0.42	J	179003	0	0	Motor Vehicle in Motion	Rear End	On Roadway	Dusk	Dry	W	E	Turning Left	Turning Right
21668286	8/4/2002	S.R.	088300	0.42	J	179003	0	0	Motor Vehicle in Motion	Sideswipe - Same Direction	On Roadway	Daylight	Dry	N	N	Turning Right	Stopped
21670781	6/22/2002	S.R.	088300	0.42	J	179003	0	0	Motor Vehicle in Motion	Sideswipe - Same Direction	On Roadway	Dark-Lighted	Dry	S	S	Straight	Changing Lanes
22440218	6/7/2002	S.R.	088300	0.42	J	179003	0	0	Motor Vehicle in Motion	Rear End	On Roadway	Daylight	Dry	W	W	Straight	Stopped
20100609	1/18/2002	S.R.	088300	0.42	J	179003	2	0	Motor Vehicle in Motion	Angle	On Roadway	Daylight	Wet	N	S	Turning Left	Straight
20360497	2/12/2002	S.R.	088300	0.42	J	179003	0	0	Motor Vehicle in Motion	Angle	On Roadway	Daylight	Dry	S	E	Straight	Turning Right
21970216	7/26/2002	S.R.	088300	0.42	J	179003	0	0	Motor Vehicle in Motion	Rear End	On Roadway	Daylight	Dry	W	E	Backing	Stopped
20110137	1/24/2002	S.R.	088300	0.42	J	179003	0	0	Motor Vehicle in Motion	Sideswipe - Same Direction	On Roadway	Dark-Lighted	Wet	S	S	Passing	Stopped
22430725	8/22/2002	S.R.	088300	0.42	J	179003	0	0	Parked Motor Vehicle	Rear End	On Roadway	Daylight	Dry	N	N	Entering/Leaving Parking	Parked
22760842	8/10/2002	S.R.	088300	0.42	J	179003	0	0	Motor Vehicle in Motion	Head On	On Roadway	Daylight	Wet	W	S	Turning Right	Straight
21970787	6/22/2002	S.R.	088300	0.42	J	179003	0	0	Motor Vehicle in Motion	Angle	On Roadway	Daylight	Dry	W	E	Turning Left	Straight
21840211	7/5/2002	S.R.	088300	0.47	J	3686803	0	0	Motor Vehicle in Motion	Rear End	On Roadway	Daylight	Dry	S	S	Straight	Straight
21990268	4/11/2002	S.R.	088300	0.47	J	3686803	1	0	Motor Vehicle in Motion	Sideswipe - Same Direction	On Roadway	Daylight	Dry	W	W	Straight	Straight
20810131	3/28/2002	S.R.	088300	0.47	J	3686803	0	0	Parked Motor Vehicle	Rear End	On Roadway	Daylight	Dry	W	W	Straight	Stopped
22440294	2/16/2002	S.R.	088300	0.47	J	3686803	0	0	Motor Vehicle in Motion	Angle	On Roadway	Daylight	Dry	W	W	Failed	Straight
22795420	8/11/2002	S.R.	088300	0.47	J	3686803	0	0	Motor Vehicle in Motion	Sideswipe - Same Direction	On Roadway	Daylight	Dry	W	W	Changing Lanes	Changing Lanes
23045646	10/15/2002	S.R.	088300	0.47	J	3686803	0	0	Motor Vehicle in Motion	Rear End	On Roadway	Daylight	Wet	E	W	Stopped	Backing
22430767	8/5/2002	S.R.	088300	0.47	J	3686803	0	0	Motor Vehicle in Motion	Sideswipe - Same Direction	On Roadway	Daylight	Dry	W	W	Parked	Straight
20086471	1/7/2002	S.R.	088300	0.47	J	3686803	0	0	Parked Motor Vehicle	Sideswipe - Same Direction	On Roadway	Daylight	Dry	E	E	Straight	Parked
21388587	3/16/2002	S.R.	088300	0.51	J	345003	0	0	Motor Vehicle in Motion	Angle	On Roadway	Daylight	Dry	N	N	Turning Left	Straight

Traffic Accident Data
Attachment 6
P.I. 0004394

21870323	7/28/2002	10:46 PM	S.R.	088300	0.51	3	345003	0	0	Motor Vehicle in Motion	Sideswipe - Same Direction	On Roadway	Dark-Lighted	Dry	N	N	Parved	Straight
20730748	3/14/2002	1:37 PM	S.R.	088300	0.51	0		0	0	Motor Vehicle in Motion	Sideswipe - Same Direction	On Roadway	Daylight	Dry	E	E	Entering/Leaving Parking	Straight
21110057	4/29/2002	1:04 PM	S.R.	088300	0.51	3	345003	0	0	Parked Motor Vehicle	Angle	On Roadway	Daylight	Dry	S	S	Parved	Straight
22760703	8/23/2002	6:40 PM	S.R.	088300	0.51	3	345003	0	0	Motor Vehicle in Motion	Rear End	On Roadway	Daylight	Dry	S	S	Straight	Straight
23040301	10/2/2002	10:52 AM	S.R.	088300	0.51	3	345003	0	0	Motor Vehicle in Motion	Sideswipe - Same Direction	On Roadway	Daylight	Dry	E	E	Changing Lanes	Stopped
21380258	5/31/2002	12:21 PM	S.R.	088300	0.51	3	345003	0	0	Motor Vehicle in Motion	Sideswipe - Same Direction	On Roadway	Daylight	Dry	N	N	Straight	Changing Lanes
22450558	8/23/2002	7:10 PM	S.R.	088300	0.51	3	345003	1	0	Pedestrian	Not A Collision With A Motor Vehicle	On Roadway	Daylight	Dry	W	W	Straight	
20440432	2/16/2002	12:45 PM	S.R.	088300	0.51	3	345003	2	3	Motor Vehicle in Motion	Angle	On Roadway	Daylight	Dry	N	N	Changing Lanes	Stopped
20810283	3/26/2002	5:03 PM	S.R.	088300	0.53	0		0	0	Motor Vehicle in Motion	Rear End	On Roadway	Daylight	Dry	W	W	Backing	Stopped
22770181	9/27/2002	11:20 AM	S.R.	088300	0.53	1	102900	0	0	Motor Vehicle in Motion	Sideswipe - Same Direction	On Roadway	Daylight	Dry	E	E	Straight	Straight
20370857	2/14/2002	11:30 AM	S.R.	088300	0.53	1	102900	0	0	Motor Vehicle in Motion	Sideswipe - Same Direction	On Roadway	Daylight	Dry	S	S	Changing Lanes	Straight
23370443	11/16/2002	9:20 PM	S.R.	088300	0.53	1	102900	1	0	Motor Vehicle in Motion	Rear End	On Roadway	Dark-Lighted	Dry	S	S	Turning Right	Straight
21970172	7/26/2002	9:30 AM	S.R.	088300	0.53	1	102900	0	0	Motor Vehicle in Motion	Angle	On Roadway	Daylight	Dry	W	W	Changing Lanes	Stopped
21380112	5/10/2002	4:14 PM	S.R.	088300	0.53	1	102900	0	0	Motor Vehicle in Motion	Sideswipe - Same Direction	On Roadway	Daylight	Wet	E	E	Entering/Leaving Parking	Straight
20090476	1/7/2002	10:00 AM	S.R.	088300	0.53	1	102900	0	0	Motor Vehicle in Motion	Rear End	On Roadway	Daylight	Dry	W	W	Straight	Stopped
20440247	2/15/2002	2:22 PM	S.R.	088300	0.53	1	102900	0	0	Parked Motor Vehicle	Rear End	On Roadway	Daylight	Dry	E	W	Parked	Backing
20730135	3/7/2002	3:13 PM	S.R.	088300	0.53	1	102900	0	0	Motor Vehicle in Motion	Sideswipe - Same Direction	On Roadway	Daylight	Dry	E	E	Changing Lanes	Straight
20730912	3/19/2002	2:30 PM	S.R.	088300	0.53	1	102900	0	0	Motor Vehicle in Motion	Sideswipe - Same Direction	On Roadway	Daylight	Dry	E	E	Changing Lanes	Changing Lanes
21060307	4/22/02	4:38 PM	S.R.	088300	0.53	1	102900	2	0	Motor Vehicle in Motion	Angle	On Roadway	Daylight	Dry	E	N	Straight	Straight
21970068	7/25/2002	8:02 AM	S.R.	088300	0.53	1	102900	0	0	Motor Vehicle in Motion	Rear End	On Roadway	Daylight	Dry	E	E	Straight	Stopped
21960363	7/18/2002	1:25 PM	S.R.	088300	0.53	1	102900	0	0	Motor Vehicle in Motion	Sideswipe - Same Direction	On Roadway	Daylight	Dry	W	W	Straight	Straight
21970287	7/27/2002	3:20 PM	S.R.	088300	0.53	1	102900	0	0	Parked Motor Vehicle	Sideswipe - Same Direction	On Roadway	Daylight	Dry	S	S	Changing Lanes	Parked
23040163	10/1/2002	11:45 AM	S.R.	088300	0.53	1	102900	0	0	Motor Vehicle in Motion	Sideswipe - Opposite Direction	On Roadway	Daylight	Dry	S	W	Turning Left	Stopped
23040324	10/4/2002	12:11 PM	S.R.	088300	0.53	1	102900	0	0	Motor Vehicle in Motion	Rear End	On Roadway	Daylight	Dry	E	E	Passing	Straight
21880219	6/26/2002	7:44 AM	S.R.	088300	0.53	1	102900	1	0	Pedestrian	Not A Collision With A Motor Vehicle	On Roadway	Daylight	Dry	W	W	Straight	
22190135	8/18/2002	5:30 PM	S.R.	088300	0.53	1	102900	0	0	Motor Vehicle in Motion	Sideswipe - Same Direction	On Roadway	Daylight	Dry	E	E	Turning Right	Straight
22770459	9/29/2002	9:10 PM	S.R.	088300	0.53	1	102900	0	0	Motor Vehicle in Motion	Angle	On Roadway	Dark-Lighted	Dry	S	S	Turning Left	Straight
23380329	10/13/2002	11:31 AM	S.R.	088300	0.53	1	102900	0	0	Motor Vehicle in Motion	Sideswipe - Same Direction	On Roadway	Daylight	Dry	E	E	Straight	Straight
21380104	5/22/2002	7:37 AM	S.R.	088300	0.53	1	102900	0	0	Motor Vehicle in Motion	Sideswipe - Same Direction	On Roadway	Daylight	Dry	W	W	Straight	Straight
22430617	8/7/2002	2:40 PM	C.S.	179003	1.37	3	194903	1	0	Motor Vehicle in Motion	Angle	On Roadway	Daylight	Dry	W	E	Turning Left	Straight
21380150	4/15/2002	11:50 AM	C.S.	179003	1.37	3	194903	0	0	Motor Vehicle in Motion	Sideswipe - Same Direction	On Roadway	Daylight	Dry	E	E	Changing Lanes	Straight

Traffic Accident Data
Attachment 6
P.I. 0004394

20456002	2/23/2002	3:10 PM	C.S.	179003	1.37	3	194903	0	0	Motor Vehicle in Motion	Sideswipe - Same Direction	On Roadway	Daylight	Dry	W	W	Changing Lanes	Straight
21070581	6/19/2002	6:02 PM	C.S.	179003	1.45	3	369703	0	0	Motor Vehicle in Motion	Sideswipe - Same Direction	On Roadway	Daylight	Dry	E	E	Changing Lanes	Straight
20100394	1/17/2002	8:15 AM	C.S.	179003	1.45	3	369703	0	0	Motor Vehicle in Motion	Sideswipe - Same Direction	On Roadway	Daylight	Dry	W	W	Changing Lanes	Straight
20396695	1/12/2002	10:25 AM	C.S.	179003	1.45	3	369703	0	0	Motor Vehicle in Motion	Rear End	On Roadway	Daylight	Dry	N	N	Turning Left	Backing
20740763	3/25/2002	6:45 PM	C.S.	179003	1.45	3	369703	0	0	Other Front Object	Not A Collision With A Motor Vehicle	Off Roadway	Dusk	Dry	N	N	Straight	
21390154	5/23/2002	10:41 AM	C.S.	179003	1.45	3	369703	0	0	Motor Vehicle in Motion	Sideswipe - Same Direction	On Roadway	Daylight	Dry	N	N	Changing Lanes	Straight
21390261	5/13/2002	9:10 AM	C.S.	179003	1.45	3	369703	0	0	Motor Vehicle in Motion	Angle	On Roadway	Daylight	Dry	N	N	Straight	Straight
22400541	6/12/2002	9:05 AM	C.S.	179003	1.45	3	369703	0	0	Motor Vehicle in Motion	Sideswipe - Same Direction	On Roadway	Daylight	Dry	N	N	Changing Lanes	Straight
21090637	4/13/2002	6:50 AM	C.S.	179003	1.45	3	369703	0	0	Motor Vehicle in Motion	Rear End	On Roadway	Daylight	Wet	E	E	Straight	Turning Right
20070529	2/9/2002	8:32 PM	C.S.	179003	1.45	3	369703	0	0	Motor Vehicle in Motion	Sideswipe - Same Direction	On Roadway	Dark-Lightes	Wet	E	E	Changing Lanes	Straight
22070657	10/25/2002	5:35 PM	C.S.	179003	1.45	3	369703	1	0	Motor Vehicle in Motion	Rear End	On Roadway	Dusk	Wet	N	N	Straight	Straight
22460515	8/22/2002	5:00 AM	C.S.	179003	1.45	3	369703	0	0	Motor Vehicle in Motion	Head On	On Roadway	Dark-Lightes	Dry	N	S	Straight	Slipped
22760883	9/25/2002	4:11 PM	C.S.	179003	1.45	3	369703	0	0	Motor Vehicle in Motion	Rear End	On Roadway	Daylight	Wet	N	N	Straight	Slipped
22740836	9/22/02	10:55 PM	C.S.	179003	1.45	3	369703	0	0	Motor Vehicle in Motion	Sideswipe - Same Direction	On Roadway	Dark-Lightes	Dry	W	W	Changing Lanes	Straight
23040276	10/2/2002	4:17 PM	C.S.	179003	1.48	3	369703	0	0	Motor Vehicle in Motion	Rear End	On Roadway	Daylight	Dry	S	S	Straight	Turning Right
22450307	8/16/2002	2:30 PM	C.S.	179003	1.54	3	369703	0	0	Motor Vehicle in Motion	Rear End	On Roadway	Daylight	Dry	S	S	Straight	Turning Right
20740554	3/22/2002	11:15 PM	C.S.	179003	1.55	3	239703	4	0	Motor Vehicle in Motion	Angle	On Roadway	Dark-Lightes	Dry	S	W	Turning Right	Straight
23960583	12/31/2002	7:40 AM	C.S.	179003	1.55	3	239703	0	0	Motor Vehicle in Motion	Angle	On Roadway	Daylight	Dry	S	W	Straight	Straight
23960588	11/9/2002	12:45 PM	C.S.	179003	1.55	3	239703	0	0	Motor Vehicle in Motion	Angle	On Roadway	Daylight	Dry	E	W	Backing	Parkeed
20100701	1/20/2002	4:58 PM	C.S.	179003	1.55	3	239703	1	0	Motor Vehicle in Motion	Angle	On Roadway	Daylight	Dry	S	W	Straight	Straight
23160207	12/16/2002	7:15 PM	C.S.	179003	1.55	3	239703	0	0	Motor Vehicle in Motion	Sideswipe - Same Direction	On Roadway	Dark-Lightes	Dry	W	W	Changing Lanes	Straight
21370301	5/5/2002	10:19 AM	C.S.	179003	1.55	3	239703	0	0	Motor Vehicle in Motion	Angle	On Roadway	Daylight	Wet	S	S	Changing Lanes	Straight
21940387	6/5/2002	3:24 PM	C.S.	179003	1.55	3	239703	0	0	Motor Vehicle in Motion	Sideswipe - Same Direction	On Roadway	Daylight	Dry	E	E	Changing Lanes	Straight
20100405	11/7/2002	1:30 PM	C.S.	179003	1.55	3	239703	0	0	Motor Vehicle in Motion	Angle	On Roadway	Daylight	Dry	W	S	Straight	Straight
20100718	1/21/2002	6:01 PM	C.S.	179003	1.54	3	239703	0	0	Motor Vehicle in Motion	Angle	On Roadway	Dusk	Dry	S	S	Turning Left	Straight
20100656	1/12/2002	6:50 AM	C.S.	179003	1.55	3	239703	0	0	Motor Vehicle in Motion	Sideswipe - Same Direction	On Roadway	Daylight	Dry	S	S	Changing Lanes	Straight
20730272	3/9/2002	6:00 AM	C.S.	179003	1.55	3	239703	0	0	Motor Vehicle in Motion	Angle	On Roadway	Dark-Lightes	Dry	E	S	Straight	Straight
20440865	2/22/2002	9:40 PM	C.S.	179003	1.55	3	239703	0	0	Motor Vehicle in Motion	Sideswipe - Same Direction	On Roadway	Dusk	Dry	W	W	Turning Left	Straight
20090334	1/5/2002	1:00 PM	C.S.	179003	1.55	3	239703	0	0	Motor Vehicle in Motion	Angle	On Roadway	Daylight	Dry	E	E	Turning Left	Straight
20430741	1/11/2002	3:32 PM	C.S.	179003	1.55	3	239703	0	0	Motor Vehicle in Motion	Rear End	On Roadway	Daylight	Dry	W	W	Changing Lanes	Turning Right
21090555	4/9/2002	6:04 PM	C.S.	179003	1.55	3	239703	0	0	Motor Vehicle in Motion	Angle	On Roadway	Daylight	Dry	W	E	Turning Left	Straight

Traffic Accident Data
Attachment 6
P.I. 0004394

21090038	4/8/2002	11:35 AM	C.S.	179003	1:55	3	239703	0	0	Motor Vehicle in Motion	Sideswipe - Same Direction	On Roadway	Daylight	Dry	E	E	Changing Lanes	Straight
20730619	3/15/2002	3:07 PM	C.S.	179003	1:55	3	239703	0	0	Motor Vehicle in Motion	Sideswipe - Same Direction	On Roadway	Daylight	Dry	S	S	Turning Left	Straight
20720417	3/11/2002	12:00 PM	C.S.	179003	1:55	3	239703	0	0	Motor Vehicle in Motion	Sideswipe - Same Direction	On Roadway	Daylight	Dry	S	S	Changing Lanes	Straight
22750701	9/5/2002	2:40 PM	C.S.	179003	1:55	3	239703	0	0	Motor Vehicle in Motion	Rear End	On Roadway	Daylight	Dry	E	E	Straight	Stopped
22750119	9/7/2002	2:27 AM	C.S.	179003	1:55	3	239703	1	0	Motor Vehicle in Motion	Angle	On Roadway	Dark-Lighted	Dry	S	W	Straight	Straight
22790757	8/24/2002	12:30 PM	C.S.	179003	1:55	3	239703	0	0	Motor Vehicle in Motion	Sideswipe - Same Direction	On Roadway	Daylight	Dry	S	S	Changing Lanes	Parked
22210455	7/9/2002	4:54 PM	C.S.	179003	1:55	3	239703	0	0	Motor Vehicle in Motion	Angle	On Roadway	Daylight	Dry	S	E	Turning Right	Straight
22450601	8/26/2002	10:12 AM	C.S.	179003	1:55	3	239703	0	0	Motor Vehicle in Motion	Angle	On Roadway	Daylight	Dry	E	S	Straight	Straight
22960727	10/27/2002	3:20 AM	C.S.	179003	1:55	3	239703	0	0	Motor Vehicle in Motion	Angle	On Roadway	Dark-Lighted	Dry	S	S	Changing Lanes	Straight
22770921	8/27/2002	5:27 PM	C.S.	179003	1:55	3	239703	0	0	Motor Vehicle in Motion	Sideswipe - Same Direction	On Roadway	Daylight	Dry	E	E	Changing Lanes	Straight
22440948	8/13/2002	3:28 AM	C.S.	179003	1:55	3	239703	0	0	Motor Vehicle in Motion	Angle	On Roadway	Dark-Lighted	Dry	W	W	Straight	Straight
23060274	10/22/2002	5:17 PM	C.S.	179003	1:55	3	239703	0	0	Motor Vehicle in Motion	Rear End	On Roadway	Daylight	Dry	W	W	Straight	Stopped
21970254	7/27/2002	3:30 PM	C.S.	179003	1:55	3	239703	0	0	Motor Vehicle in Motion	Sideswipe - Same Direction	On Roadway	Daylight	Dry	S	S	Changing Lanes	Straight
21970959	7/31/2002	3:45 PM	C.S.	179003	1:55	3	239703	0	0	Motor Vehicle in Motion	Rear End	On Roadway	Daylight	Dry	S	S	Straight	Stopped
21970960	7/31/2002	4:20 PM	C.S.	179003	1:55	3	239703	0	0	Motor Vehicle in Motion	Sideswipe - Same Direction	On Roadway	Daylight	Dry	S	S	Changing Lanes	Straight
21090325	4/12/2002	1:41 PM	C.S.	179003	1:55	3	239703	0	0	Motor Vehicle in Motion	Angle	On Roadway	Daylight	Wet	N	W	Turning Left	Straight
21090397	4/12/2002	7:50 PM	C.S.	179003	1:55	3	239703	0	0	Motor Vehicle in Motion	Not A Collision With A Motor Vehicle	On Roadway	Dark-Lighted	Dry	W	W	Changing Lanes	Straight
22440240	8/19/2002	5:10 PM	C.S.	179003	1:55	3	239703	0	0	Motor Vehicle in Motion	Sideswipe - Same Direction	On Roadway	Daylight	Dry	W	W	Turning Left	Straight
20370365	2/8/2002	4:30 PM	C.S.	179003	1:55	3	239703	0	0	Motor Vehicle in Motion	Sideswipe - Same Direction	On Roadway	Daylight	Dry	S	S	Turning Left	Straight
20370308	12/19/2002	2:25 PM	C.S.	179003	1:55	3	239703	0	0	Motor Vehicle in Motion	Sideswipe - Same Direction	On Roadway	Daylight	Wet	S	S	Turning Left	Straight
23360509	11/8/2002	4:10 PM	C.S.	179003	1:55	3	239703	0	0	Motor Vehicle in Motion	Rear End	On Roadway	Daylight	Dry	E	E	Changing Lanes	Turning Right
21370290	5-3-2002	4:42 PM	C.S.	179003	1:55	3	239703	0	0	Motor Vehicle in Motion	Sideswipe - Same Direction	On Roadway	Daylight	Wet	S	S	Turning Left	Straight
21860250	6-4-2002	2:43 PM	C.S.	179003	1:55	3	239703	0	0	Motor Vehicle in Motion	Sideswipe - Same Direction	On Roadway	Daylight	Dry	N	N	Stopped	Straight
23380378	11/26/2002	4:25 PM	C.S.	179003	1:55	3	239703	0	0	Motor Vehicle in Motion	Sideswipe - Same Direction	On Roadway	Daylight	Dry	S	S	Changing Lanes	Straight
23060223	10/21/2002	12:35 PM	C.S.	179003	1:63	3	358603	0	0	Motor Vehicle in Motion	Angle	On Roadway	Daylight	Dry	N	N	Changing Lanes	Straight
22450566	9/22/2002	1:15 PM	C.S.	179003	1:63	3	358603	0	0	Motor Vehicle in Motion	Angle	On Roadway	Daylight	Dry	E	N	Straight	Straight
23370458	11/14/2002	9:03 PM	C.S.	179003	1:63	3	358603	0	0	Motor Vehicle in Motion	Sideswipe - Same Direction	On Roadway	Dusk	Dry	N	N	Turning Left	Straight
22770438	9/25/2002	1:00 AM	C.S.	179003	1:63	3	358603	0	0	Motor Vehicle in Motion	Angle	On Roadway	Dark-Lighted	Dry	W	W	Changing Lanes	Straight
23380482	11/22/2002	4:22 PM	C.S.	179003	1:63	3	358603	0	0	Motor Vehicle in Motion	Angle	On Roadway	Daylight	Dry	E	W	Turning Left	Straight
23050285	10/13/2002	12:59 AM	C.S.	179003	1:63	3	358603	0	0	Motor Vehicle in Motion	Angle	On Roadway	Dark-Lighted	Wet	E	N	Straight	Straight
21380774	5/16/2002	10:40 PM	C.S.	179003	1:63	3	358603	0	0	Motor Vehicle in Motion	Angle	On Roadway	Dark-Lighted	Dry	N	N	Turning Left	Straight

Traffic Accident Data
Attachment 6
P.I. 0004394

21588755	5/10/2002	8:59 AM	C.S.	179003	1.63	3	3588603	1	0	Motor Vehicle in Motion	Rear End	On Roadway	Daylight	Dry	W	W	Straight	Stopped
213860465	5/27/2002	10:40 AM	C.S.	179003	1.63	3	3588603	0	0	Motor Vehicle in Motion	Angle	On Roadway	Daylight	Dry	W	N	Straight	Straight
20090769	1/11/2002	10:00 AM	C.S.	179003	1.63	3	3588603	1	0	Motor Vehicle in Motion	Angle	On Roadway	Daylight	Dry	E	N	Straight	Straight
21098087	4/6/2002	12:46 PM	C.S.	179003	1.63	3	3588603	0	0	Motor Vehicle in Motion	Angle	On Roadway	Daylight	Dry	N	N	Turning Right	Straight
21100119	4/15/2002	11:40 AM	C.S.	179003	1.63	3	3588603	0	0	Motor Vehicle in Motion	Sideswipe - Same Direction	On Roadway	Daylight	Dry	N	N	Turning Left	Straight
20733861	3/13/2002	12:01 AM	C.S.	179003	1.63	3	3588603	1	0	Motor Vehicle in Motion	Sideswipe - Opposite Direction	On Roadway	Dark-Lighted	Wet	S	N	Turning Right	Straight
20730414	3/11/2002	7:25 AM	C.S.	179003	1.63	3	3588603	0	0	Motor Vehicle in Motion	Sideswipe - Same Direction	On Roadway	Daylight	Dry	N	N	Negotiating a Curve	Straight
20100748	1/21/2002	11:00 AM	C.S.	179003	1.63	3	3588603	0	0	Motor Vehicle in Motion	Angle	On Roadway	Daylight	Wet	E	N	Straight	Straight
21100491	4/23/2002	3:22 PM	C.S.	179003	1.63	3	3588603	2	0	Motor Vehicle in Motion	Rear End	On Roadway	Daylight	Dry	E	E	Straight	Stopped
20110324	1/28/2002	11:20 AM	C.S.	179003	1.63	3	3588603	2	0	Motor Vehicle in Motion	Angle	On Roadway	Daylight	Dry	E	N	Straight	Straight
20420757	5/23/2002	8:45 AM	C.S.	179003	1.63	3	3588603	0	0	Motor Vehicle in Motion	Sideswipe - Same Direction	On Roadway	Daylight	Dry	N	N	Turning Left	Changing Lanes
20420053	4/12/2002	11:40 PM	C.S.	179003	1.63	3	3588603	0	0	Motor Vehicle in Motion	Sideswipe - Same Direction	On Roadway	Dark-Lighted	Dry	N	N	Negotiating a Curve	Negotiating a Curve
20100278	1/15/2002	7:15 PM	C.S.	179003	1.63	3	3588603	0	0	Motor Vehicle in Motion	Angle	On Roadway	Dark-Lighted	Dry	N	E	Turning Left	Stopped
21249102	4/17/2002	8:44 AM	C.S.	179003	1.63	3	3588603	1	0	Motor Vehicle in Motion	Rear End	On Roadway	Daylight	Dry	N	N	Changing Lanes	Stopped
21660170	6/3/2002	6:31 AM	C.S.	179003	1.63	3	3588603	2	0	Motor Vehicle in Motion	Angle	On Roadway	Daylight	Dry	N	N	Changing Lanes	Straight
23380418	11/7/2002	10:30 AM	C.S.	179003	1.63	3	3588603	1	0	Motor Vehicle in Motion	Angle	On Roadway	Daylight	Dry	N	N	Turning Left	Straight
23980596	12/30/2002	5:05 PM	C.S.	179003	1.63	3	3588603	0	0	Motor Vehicle in Motion	Sideswipe - Same Direction	On Roadway	Daylight	Dry	S	S	Changing Lanes	Straight
21940288	7/4/2002	12:22 PM	C.S.	179003	1.63	3	3588603	0	0	Motor Vehicle in Motion	Rear End	On Roadway	Daylight	Dry	N	N	Straight	Stopped
20370368	2/8/2002	5:55 PM	C.S.	179003	1.63	3	3588603	0	0	Motor Vehicle in Motion	Sideswipe - Same Direction	On Roadway	Daylight	Dry	N	N	Changing Lanes	Straight
20370373	2/8/2002	6:04 PM	C.S.	179003	1.63	3	3588603	0	0	Motor Vehicle in Motion	Sideswipe - Same Direction	On Roadway	Daylight	Dry	N	N	Changing Lanes	Straight
20370105	2/5/2002	8:06 AM	C.S.	179003	1.63	3	3588603	0	0	Motor Vehicle in Motion	Angle	On Roadway	Daylight	Dry	N	N	Turning Right	Stopped
20110452	1/28/2002	1:32 PM	C.S.	179003	1.63	3	3588603	0	0	Motor Vehicle in Motion	Angle	On Roadway	Daylight	Dry	N	N	Turning Left	Straight
20110186	1/24/2002	8:30 PM	C.S.	179003	1.63	3	3588603	0	0	Motor Vehicle in Motion	Sideswipe - Same Direction	On Roadway	Dark-Lighted	Wet	N	S	Straight	Straight
21940284	7/11/2002	5:16 PM	C.S.	179003	1.63	3	3588603	0	0	Motor Vehicle in Motion	Sideswipe - Same Direction	On Roadway	Daylight	Dry	W	W	Turning Left	Straight
23073020	10/25/2002	12:50 PM	C.S.	179003	1.63	3	3588603	0	0	Motor Vehicle in Motion	Sideswipe - Same Direction	On Roadway	Daylight	Dry	N	N	Changing Lanes	Straight
23062645	10/25/2002	3:55 PM	C.S.	179003	1.63	3	3588603	1	0	Pedestrian	Not A Collision With A Motor Vehicle	On Roadway	Daylight	Wet	N	N	Turning Left	
23060897	10/26/2002	12:05 PM	C.S.	179003	1.63	3	3588603	0	0	Motor Vehicle in Motion	Angle	On Roadway	Daylight	Dry	N	N	Turning Left	Straight
23050211	10/13/2002	11:20 AM	C.S.	179003	1.63	3	3588603	0	0	Motor Vehicle in Motion	Sideswipe - Same Direction	On Roadway	Daylight	Dry	E	E	Turning Left	Turning Left
23370157	11/16/2002	7:02 PM	C.S.	179003	1.63	3	3588603	0	0	Motor Vehicle in Motion	Sideswipe - Same Direction	On Roadway	Dusk	Dry	N	N	Changing Lanes	Straight
22450482	6/22/2002	9:37 AM	C.S.	179003	1.63	3	3588603	0	0	Motor Vehicle in Motion	Sideswipe - Same Direction	On Roadway	Daylight	Dry	N	N	Changing Lanes	Straight
22450871	6/28/2002	10:30 PM	C.S.	179003	1.63	3	3588603	0	0	Other First	Not A Collision With A Motor Vehicle	Off Roadway	Dark-Lighted	Dry	N	N	Negotiating a Curve	

Traffic Accident Data
Attachment 6
P.I. 0004394

23750337	12/2/2002	9:44 AM	C.S.	179003	1.63	3	3	2	0	Motor Vehicle in Motion	Angle	On Roadway	Daylight	Dry	W	N	Straight	Straight
20090298	1/6/2002	5:38 PM	C.S.	178003	1.68	3	3	0	0	Motor Vehicle in Motion	Rear End	On Roadway	Dark-Lighted	Wet	E	E	Changing Lanes	Stopped
20370106	2/6/2002	9:45 AM	C.S.	178003	1.72	3	3	0	0	Motor Vehicle in Motion	Sideways - Same Direction	On Roadway	Daylight	Dry	W	W	Straight	Parked
23690277	10/30/2002	12:35 PM	C.S.	179003	1.73	3	3	0	0	Parked Motor Vehicle	Rear End	On Roadway	Daylight	Dry	S	S	Entering/Exiting Onway	Parked
20110474	1/29/2002	12:15 PM	C.S.	179003	1.73	3	3	0	0	Motor Vehicle in Motion	Sideways - Same Direction	On Roadway	Daylight	Dry	E	E	Straight	Straight
20100280	1/15/2002	9:38 AM	C.S.	179003	1.73	3	3	0	0	Other Fixed Object	Not A Collision With A Motor Vehicle	On Roadway	Daylight	Dry	N	N	Straight	Straight
20540784	2/21/2002	3:32 PM	C.S.	179003	1.73	3	3	0	0	Motor Vehicle in Motion	Sideways - Same Direction	On Roadway	Daylight	Dry	E	E	Straight	Straight
23040220	10/1/2002	4:23 PM	C.S.	179003	1.73	3	3	1	0	Motor Vehicle in Motion	Rear End	On Roadway	Daylight	Dry	E	W	Straight	Stopped
23040451	10/3/2002	1:57 PM	C.S.	239703	0	3	3	0	0	Motor Vehicle in Motion	Sideways - Same Direction	On Roadway	Daylight	Dry	S	S	Changing Lanes	Straight
20450398	2/28/2002	11:11 PM	C.S.	239703	0	3	3	0	0	Motor Vehicle in Motion	Angle	On Roadway	Dark-Lighted	Dry	W	W	Changing Lanes	Straight
20720054	3/2/2002	8:10 PM	C.S.	239703	0.07	3	3	0	0	Motor Vehicle in Motion	Angle	On Roadway	Dark-Lighted	Dry	W	W	Straight	Straight
23310694	11/19/2002	8:50 PM	C.S.	239703	0.07	3	3	0	0	Motor Vehicle in Motion	Angle	On Roadway	Dark-Lighted	Dry	S	S	Changing Lanes	Straight
23980698	12/11/2002	4:42 PM	C.S.	347903	1.98	3	3	0	0	Motor Vehicle in Motion	Sideways - Same Direction	On Roadway	Daylight	Wet	N	N	Changing Lanes	Straight
20730731	3/16/2002	7:10 PM	C.S.	347903	1.98	3	3	0	0	Motor Vehicle in Motion	Rear End	On Roadway	Dusk	Dry	W	W	Backing	Straight
23760326	12/10/2002	12:14 PM	C.S.	347903	1.98	3	3	1	0	Motor Vehicle in Motion	Angle	On Roadway	Daylight	Dry	N	W	Straight	Straight
23780138	12/13/2002	5:00 PM	C.S.	347903	1.98	3	3	1	0	Motor Vehicle in Motion	Angle	On Roadway	Daylight	Wet	N	W	Straight	Straight
21940045	7/1/2002	5:45 AM	C.S.	347903	1.98	3	3	0	0	Motor Vehicle in Motion	Angle	On Roadway	Overn.	Wet	S	S	Turning Left	Straight
21680061	8/24/2002	8:30 AM	C.S.	347903	1.98	3	3	0	0	Motor Vehicle in Motion	Rear End	On Roadway	Daylight	Dry	N	N	Straight	Straight
21380700	5/18/2002	6:49 PM	C.S.	347903	1.98	3	3	0	0	Motor Vehicle in Motion	Sideways - Same Direction	On Roadway	Daylight	Dry	N	N	Turning Left	Straight
21380314	5/24/2002	5:16 PM	C.S.	347903	1.98	3	3	0	0	Motor Vehicle in Motion	Sideways - Same Direction	On Roadway	Daylight	Dry	N	N	Changing Lanes	Straight
20810369	3/07/2002	11:45 PM	C.S.	347903	1.98	3	3	0	0	Parked Motor Vehicle	Rear End	On Roadway	Dark-Lighted	Wet	N	N	Straight	Parked
20100025	11/2/2002	10:15 PM	C.S.	347903	1.98	3	3	1	0	Motor Vehicle in Motion	Angle	On Roadway	Dark-Lighted	Dry	W	W	Straight	Straight
22440848	8/16/2002	12:51 PM	C.S.	347903	1.98	3	3	1	0	Motor Vehicle in Motion	Angle	On Roadway	Daylight	Dry	N	N	Turning Left	Straight
22440429	8/10/2002	7:24 PM	C.S.	347903	1.98	3	3	0	0	Motor Vehicle in Motion	Sideways - Same Direction	On Roadway	Daylight	Dry	N	N	Changing Lanes	Straight
22430034	8/02/2002	7:36 PM	C.S.	347903	1.98	3	3	0	0	Motor Vehicle in Motion	Angle	On Roadway	Dark-Lighted	Dry	N	N	Turning Left	Straight
21673083	6/13/2002	11:55 AM	C.S.	347903	1.98	3	3	0	0	Parked Motor Vehicle	Sideways - Same Direction	On Roadway	Daylight	Dry	E	W	Backing	Parked
20745483	3/21/2002	7:55 AM	C.S.	347903	1.98	3	3	1	0	Pedestrian	Not A Collision With A Motor Vehicle	On Roadway	Daylight	Dry	W	W	Turning Right	Straight
21673908	6/23/2002	5:05 PM	C.S.	347903	1.98	3	3	0	0	Motor Vehicle in Motion	Sideways - Same Direction	On Roadway	Daylight	Wet	N	N	Changing Lanes	Straight
20340510	10/5/2002	12:05 AM	C.S.	347903	1.98	3	3	0	0	Motor Vehicle in Motion	Angle	On Roadway	Dark-Lighted	Dry	W	N	Straight	Straight
23360658	11/8/2002	2:10 PM	C.S.	347903	1.98	3	3	0	0	Motor Vehicle in Motion	Rear End	On Roadway	Daylight	Dry	S	N	Backing	Straight
23370282	11/15/2002	10:27 PM	C.S.	347903	1.98	3	3	0	0	Motor Vehicle in Motion	Sideways - Same Direction	On Roadway	Dusk	Wet	N	N	Changing Lanes	Straight

Traffic Accident Data
Attachment 6
P.I. 0004394

33280563	9/5/2003	6:04 AM	S.R.	088300	0.42	3	119003	1	0	Motor Vehicle in Motion	Rear End	On Roadway	Daylight	Dry	N	N	Straight	Stopped
34372235	12/24/2003	3:10 PM	S.R.	088300	0.42	3	119003	0	0	Motor Vehicle in Motion	Rear End	On Roadway	Daylight	Dry	N	N	Straight	Turning Left
33980449	11/3/2003	9:10 AM	S.R.	088300	0.42	3	119003	0	0	Motor Vehicle in Motion	Angle	On Roadway	Daylight	Dry	W	E	Straight	Turning Left
32750876	8/5/2003	7:07 AM	S.R.	088300	0.42	3	176003	0	0	Motor Vehicle in Motion	Sideswipe - Same Direction	On Roadway	Daylight	Dry	W	W	Straight	Parked
30413853	2/26/2003	7:04 PM	S.R.	088300	0.42	3	119003	0	0	Motor Vehicle in Motion	Angle	On Roadway	Dark-Light	Wet	E	W	Making U-Turn	Straight
33280307	9/5/2003	2:00 PM	S.R.	088300	0.43	3		0	0	Parked Motor Vehicle	Rear End	On Roadway	Daylight	Dry	S	S	Entering/Leaving Parking	Parked
30400256	2/7/2003	10:40 PM	S.R.	088300	0.47	3	368603	0	0	Motor Vehicle in Motion	Rear End	On Roadway	Dark-Light	Dry	W	E	Backing	Straight
30090475	1/2/2003	12:15 PM	S.R.	088300	0.47	3	368603	0	0	Parked Motor Vehicle	Angle	On Roadway	Daylight	Dry	E	E	Changing Lanes	Parked
32960382	8/4/2003	5:37 AM	S.R.	088300	0.47	3	368603	0	0	Motor Vehicle in Motion	Sideswipe - Opposite Direction	On Roadway	Daylight	Dry	E	W	Backing	Stopped
32960709	8/19/2003	3:25 PM	S.R.	088300	0.47	3	368603	0	0	Motor Vehicle in Motion	Sideswipe - Same Direction	On Roadway	Daylight	Dry	N	N	Straight	Changing Lanes
32160618	8/12/2003	2:30 PM	S.R.	088300	0.47	3	368603	0	0	Motor Vehicle in Motion	Rear End	On Roadway	Daylight	Dry	W	W	Straight	Straight
30700074	1/15/2003	1:20 PM	S.R.	088300	0.48	3		0	0	Motor Vehicle in Motion	Rear End	On Roadway	Daylight	Dry	W	W	Straight	Straight
31300572	4/28/2003	11:20 AM	S.R.	088300	0.51	3	345003	0	0	Motor Vehicle in Motion	Rear End	On Roadway	Daylight	Dry	S	S	Straight	Stopped
33870243	1/11/2003	7:55 AM	S.R.	088300	0.51	3	345003	1	0	Motor Vehicle in Motion	Angle	On Roadway	Daylight	Dry	S	E	Straight	Turning Right
32960434	8/22/2003	3:30 AM	S.R.	088300	0.51	3	345003	0	0	Motor Vehicle in Motion	Rear End	On Roadway	Dark-Light	Dry	N	N	Straight	Stopped
33210090	8/19/2003	7:15 AM	S.R.	088300	0.51	3	345003	2	0	Motor Vehicle in Motion	Angle	On Roadway	Daylight	Dry	W	W	Changing Lanes	Straight
32960730	8/7/2003	7:15 PM	S.R.	088300	0.51	3	345003	0	0	Parked Motor Vehicle	Sideswipe - Same Direction	On Roadway	Daylight	Dry	S	S	Parked	Straight
33880678	3/26/2003	5:30 PM	S.R.	088300	0.51	3	345003	0	0	Motor Vehicle in Motion	Sideswipe - Same Direction	On Roadway	Daylight	Wet	S	S	Changing Lanes	Straight
32960585	7/30/2003	6:52 AM	S.R.	088300	0.51	3	345003	1	0	Motor Vehicle in Motion	Angle	On Roadway	Daylight	Wet	N	N	Making U-Turn	Straight
33810676	10/8/2003	7:17 AM	S.R.	088300	0.51	3	345003	1	0	Motor Vehicle in Motion	Angle	On Roadway	Daylight	Dry	E	E	Straight	
32170639	8/23/2003	4:40 PM	S.R.	088300	0.51	3	345003	0	0	Motor Vehicle in Motion	Sideswipe - Same Direction	On Roadway	Daylight	Dry	N	N	Changing Lanes	Straight
32170795	8/25/2003	7:30 PM	S.R.	088300	0.51	3	345003	0	0	Motor Vehicle in Motion	Sideswipe - Opposite Direction	On Roadway	Daylight	Dry	W	E	Changing Lanes	Changing Lanes
30880343	3/19/2003	12:35 PM	S.R.	088300	0.51	3	345003	0	0	Motor Vehicle in Motion	Angle	On Roadway	Daylight	Wet	S	N	Changing Lanes	Stopped
31740023	8/13/2003	12:45 PM	S.R.	088300	0.52	3		0	0	Motor Vehicle in Motion	Angle	On Roadway	Daylight	Dry	S	S	Backing	Turning Left
31738274	5/5/2003	1:10 PM	S.R.	088300	0.53	1	102900	0	0	Motor Vehicle in Motion	Rear End	On Roadway	Daylight	Dry	W	E	Backing	Straight
32540816	7/22/2003	10:59 AM	S.R.	088300	0.53	1	102900	0	0	Motor Vehicle in Motion	Angle	On Roadway	Daylight	Dry	E	E	Turning Right	Straight
32960402	8/14/2003	3:00 PM	S.R.	088300	0.53	1	102900	0	0	Motor Vehicle in Motion	Angle	On Roadway	Daylight	Dry	S	S	Backing	Straight
32960230	8/13/2003	5:43 PM	S.H.	088300	0.53	1	102900	1	0	Pedestrian	Not A Collision With A Motor Vehicle	On Roadway	Daylight	Dry	S	S	Backing	Parked
32960421	8/12/2003	3:58 PM	S.R.	088300	0.53	1	102900	0	0	Motor Vehicle in Motion	Sideswipe - Same Direction	On Roadway	Daylight	Dry	E	E	Straight	Parked
32970023	8/22/2003	3:42 PM	S.R.	088300	0.53	1	102900	0	0	Motor Vehicle in Motion	Sideswipe - Same Direction	On Roadway	Daylight	Dry	E	E	Changing Lanes	Straight
33300493	9/30/2003	4:05 PM	S.H.	088300	0.53	1	102900	1	0	Pedestrian	Not A Collision With A Motor Vehicle	On Roadway	Daylight	Dry	N	N	Straight	

Traffic Accident Data
Attachment 6
P.I. 0004394

31290341	4/15/2003	8:55 AM	S.R.	088300	0.53	1	102900	0	0	Motor Vehicle in Motion	Sideswipe - Same Direction	On Roadway	Daylight	Dry	E	E	Changing Lanes	Straight
33282125	9/20/2003	9:08 AM	S.R.	088300	0.53	1	102900	0	0	Parked Motor Vehicle	Sideswipe - Same Direction	On Roadway	Daylight	Dry	E	E	Parked	Straight
32552705	7/31/2003	12:25 PM	S.R.	088300	0.53	1	102900	0	0	Motor Vehicle in Motion	Angle	On Roadway	Daylight	Dry	N	W	Straight	Straight
33590496	11/24/2003	2:30 PM	S.R.	088300	0.53	1	102900	0	0	Motor Vehicle in Motion	Sideswipe - Same Direction	On Roadway	Daylight	Dry	S	S	Straight	Straight
31730822	3/12/2003	1:43 PM	S.R.	088300	0.53	1	102900	0	0	Motor Vehicle in Motion	Angle	On Roadway	Daylight	Dry	E	E	Backing	Changing Lanes
30410107	2/15/2003	8:46 AM	S.R.	088300	0.53	1	102900	2	0	Motor Vehicle in Motion	Angle	On Roadway	Daylight	Dry	E	N	Straight	Straight
31740588	5/20/2003	5:59 PM	S.R.	088300	0.53	1	102900	0	0	Motor Vehicle in Motion	Angle	On Roadway	Daylight	Dry	E	E	Backing	Straight
30100203	1/10/2003	2:40 PM	S.R.	088300	0.53	1	102900	0	0	Parked Motor Vehicle	Sideswipe - Same Direction	On Roadway	Daylight	Dry	E	E	Passing	Parked
31250776	4/21/2003	3:24 PM	S.R.	088300	0.53	1	102900	0	0	Motor Vehicle in Motion	Sideswipe - Same Direction	On Roadway	Daylight	Dry	E	E	Passing	Straight
31300145	4/23/2003	5:40 PM	S.R.	088300	0.53	1	102900	2	0	Motor Vehicle in Motion	Rear End	On Roadway	Daylight	Dry	N	N	Straight	Stopped
31300328	4/25/2003	6:47 AM	S.R.	088300	0.53	1	102900	0	0	Motor Vehicle in Motion	Sideswipe - Same Direction	On Roadway	Daylight	Wet	E	E	Changing Lanes	Straight
30090648	7/8/2003	11:30 PM	C.S.	179003	1.44	3	369703	0	0	Motor Vehicle in Motion	Rear End	On Roadway	Dark-Lighted	Dry	N	W	Backing	Turning Left
33350835	6/22/2003	11:40 PM	C.S.	179003	1.45	3	369703	1	0	Motor Vehicle in Motion	Angle	On Roadway	Dark-Lighted	Wet	E	E	Turning Right	Straight
33620620	10/18/2003	11:00 AM	C.S.	179003	1.45	3	369703	0	0	Motor Vehicle in Motion	Sideswipe - Opposite Direction	On Roadway	Daylight	Dry	W	E	Changing Lanes	Straight
34369272	12/4/2003	3:00 PM	C.S.	179003	1.45	3	369703	1	0	Motor Vehicle in Motion	Rear End	On Roadway	Daylight	Wet	W	W	Straight	Straight
31720736	5/1/2003	3:46 PM	C.S.	179003	1.45	3	369703	0	0	Motor Vehicle in Motion	Angle	On Roadway	Daylight	Dry	E	W	Turning Left	Straight
32150888	6/5/2003	1:50 PM	C.S.	179003	1.45	3	369703	0	0	Motor Vehicle in Motion	Sideswipe - Same Direction	On Roadway	Daylight	Dry	E	E	Changing Lanes	Straight
32530711	7/8/2003	1:28 PM	C.S.	179003	1.45	3	369703	0	0	Motor Vehicle in Motion	Angle	On Roadway	Daylight	Dry	W	W	Changing Lanes	Straight
32530812	7/9/2003	7:50 AM	C.S.	179003	1.45	3	369703	0	0	Motor Vehicle in Motion	Rear End	On Roadway	Daylight	Dry	W	W	Straight	Straight
31300130	4/23/2003	5:30 AM	C.S.	179003	1.55	3	238703	2	0	Motor Vehicle in Motion	Angle	On Roadway	Daylight	Dry	E	E	Turning Left	Straight
34360594	12/8/2003	12:16 PM	C.S.	179003	1.55	3	238703	0	0	Motor Vehicle in Motion	Angle	On Roadway	Daylight	Dry	S	S	Changing Lanes	Straight
34370236	12/24/2003	7:15 PM	C.S.	179003	1.55	3	238703	0	0	Motor Vehicle in Motion	Sideswipe - Same Direction	On Roadway	Dark-Lighted	Dry	S	S	Changing Lanes	Straight
34370292	12/25/2003	2:43 PM	C.S.	179003	1.55	3	238703	2	0	Motor Vehicle in Motion	Sideswipe - Same Direction	On Roadway	Daylight	Dry	S	S	Turning Left	Straight
34350821	12/19/2003	7:37 AM	C.S.	179003	1.55	3	238703	1	0	Motor Vehicle in Motion	Angle	On Roadway	Dark-Lighted	Dry	E	S	Straight	Straight
34380123	12/22/2003	4:00 PM	C.S.	179003	1.55	3	238703	0	0	Motor Vehicle in Motion	Head On	On Roadway	Daylight	Dry	N	E	Changing Lanes	Straight
33830526	10/28/2003	2:23 PM	C.S.	179003	1.55	3	238703	0	0	Motor Vehicle in Motion	Angle	On Roadway	Daylight	Dry	S	S	Changing Lanes	Straight
33300409	9/28/2003	2:52 AM	C.S.	179003	1.55	3	238703	0	0	Motor Vehicle in Motion	Sideswipe - Same Direction	On Roadway	Dark-Lighted	Wet	S	S	Changing Lanes	Straight
32970680	10/31/2003	7:29 AM	C.S.	179003	1.55	3	238703	0	0	Motor Vehicle in Motion	Rear End	On Roadway	Daylight	Dry	S	S	Turning Left	Turning Left
32540602	7/18/2003	6:22 PM	C.S.	179003	1.55	3	238703	0	0	Motor Vehicle in Motion	Sideswipe - Same Direction	On Roadway	Daylight	Dry	E	S	Turning Left	Straight
31740825	5/20/2003	6:18 PM	C.S.	179003	1.55	3	238703	1	0	Motor Vehicle in Motion	Angle	On Roadway	Daylight	Dry	W	S	Straight	Straight
31720728	5/1/2003	10:25 AM	C.S.	179003	1.55	3	238703	0	0	Motor Vehicle in Motion	Rear End	On Roadway	Daylight	Dry	S	S	Turning Right	Turning Left

Traffic Accident Data
Attachment 6
P.I. 0004394

31290054	4/11/2003	6:48 PM	C.S.	179003	1.55	3	239703	0	0	Motor Vehicle in Motion	Sideways - Same Direction	On Roadway	Daylight	Dry	W	W	Changing Lanes	Straight
31290158	4/13/2003	10:40 AM	C.S.	179003	1.55	3	239703	1	0	Pedestrian	Nst A Collision Wth A Motor Vehicle	On Roadway	Daylight	Dry	S	S	Straight	Straight
31308643	4/29/2003	1:15 PM	C.S.	179000	1.55	3	239703	0	0	Motor Vehicle in Motion	Angle	On Roadway	Daylight	Dry	S	S	Turning Left	Straight
30386652	2/5/2003	8:30 AM	C.S.	179003	1.55	3	239703	0	0	Motor Vehicle in Motion	Angle	On Roadway	Daylight	Dry	S	S	Turning Left	Straight
30110142	1/23/2003	5:10 PM	C.S.	179003	1.55	3	239703	0	0	Motor Vehicle in Motion	Sideways - Same Direction	On Roadway	Daylight	Dry	S	S	Turning Left	Changing Lanes
309866478	3/20/2003	7:35 AM	C.S.	179003	1.55	3	239703	0	0	Motor Vehicle in Motion	Rear End	On Roadway	Daylight	Wet	W	W	Straight	Straight
30100385	1/13/2003	4:30 PM	C.S.	179003	1.55	3	239703	0	0	Motor Vehicle in Motion	Rear End	On Roadway	Daylight	Dry	S	S	Straight	Straight
31306197	4/24/2003	4:30 PM	C.S.	179003	1.55	3	239703	0	0	Motor Vehicle in Motion	Sideways - Same Direction	On Roadway	Daylight	Dry	E	E	Changing Lanes	Straight
31290076	4/12/2003	4:45 PM	C.S.	179003	1.55	3	239703	0	0	Motor Vehicle in Motion	Angle	On Roadway	Daylight	Dry	S	S	Changing Lanes	Straight
303968470	8/2/2003	4:10 PM	C.S.	179003	1.55	3	239703	0	0	Motor Vehicle in Motion	Angle	On Roadway	Daylight	Dry	S	E	Straight	Straight
34370333	12/26/2003	3:20 PM	C.S.	179003	1.55	3	239703	0	0	Motor Vehicle in Motion	Angle	On Roadway	Daylight	Dry	S	S	Changing Lanes	Straight
34359725	12/16/2003	5:30 PM	C.S.	179003	1.55	3	239703	0	0	Motor Vehicle in Motion	Sideways - Same Direction	On Roadway	Daylight	Dry	W	W	Changing Lanes	Straight
32950613	8/2/2003	9:50 PM	C.S.	179003	1.55	3	239703	0	0	Motor Vehicle in Motion	Rear End	On Roadway	Daylight	Dry	E	E	Straight	Stopped
34350698	12/17/2003	8:20 AM	C.S.	179003	1.55	3	239703	0	0	Motor Vehicle in Motion	Angle	On Roadway	Daylight	Dry	E	E	Changing Lanes	Straight
34359725	12/16/2003	5:30 PM	C.S.	179003	1.55	3	239703	0	0	Motor Vehicle in Motion	Sideways - Same Direction	On Roadway	Daylight	Dry	W	W	Changing Lanes	Straight
30960544	8/16/2003	5:20 PM	C.S.	179003	1.55	3	239703	0	0	Motor Vehicle in Motion	Rear End	On Roadway	Daylight	Dry	W	W	Straight	Stopped
32960280	8/10/2003	10:00 PM	C.S.	179003	1.55	3	239703	0	0	Motor Vehicle in Motion	Sideways - Same Direction	On Roadway	Dark-Lighted	Dry	S	S	Changing Lanes	Straight
30960168	8/11/2003	7:55 AM	C.S.	179003	1.55	3	239703	0	0	Motor Vehicle in Motion	Rear End	On Roadway	Daylight	Dry	E	E	Straight	Stopped
32540122	7/12/2003	5:03 PM	C.S.	179003	1.55	3	239703	0	0	Motor Vehicle in Motion	Rear End	On Roadway	Daylight	Dry	W	E	Backing	Stopped
32160383	6/10/2003	8:35 AM	C.S.	179003	1.83	3	358603	0	0	Motor Vehicle in Motion	Sideways - Same Direction	On Roadway	Daylight	Dry	N	N	Straight	Straight
30840747	3/14/2003	1:55 PM	C.S.	179003	1.83	3	358603	3	0	Motor Vehicle in Motion	Angle	On Roadway	Daylight	Dry	W	N	Straight	Straight
308600276	3/19/2003	7:25 AM	C.S.	179003	1.83	3	358603	1	0	Motor Vehicle in Motion	Rear End	On Roadway	Daylight	Wet	N	N	Straight	Stopped
30860213	3/18/2003	6:45 AM	C.S.	179003	1.83	3	358603	0	0	Motor Vehicle in Motion	Sideways - Same Direction	On Roadway	Daylight	Wet	N	N	Changing Lanes	Changing Lanes
329800728	8/19/2003	12:09 PM	C.S.	179003	1.63	3	358603	0	0	Motor Vehicle in Motion	Sideways - Same Direction	On Roadway	Daylight	Dry	N	N	Changing Lanes	Straight
30110149	1/28/2003	6:21 PM	C.S.	179003	1.63	3	358603	0	0	Motor Vehicle in Motion	Angle	On Roadway	Daylight	Dry	N	N	Turning Left	Straight
302500027	1/6/2003	5:20 PM	C.S.	179003	1.63	3	358603	0	0	Motor Vehicle in Motion	Angle	On Roadway	Daylight	Dry	S	E	Straight	Straight
30110148	1/23/2003	7:41 AM	C.S.	179003	1.63	3	358603	2	0	Motor Vehicle in Motion	Angle	On Roadway	Daylight	Dry	E	N	Straight	Straight
30110152	1/23/2003	6:38 AM	C.S.	179003	1.63	3	358603	1	0	Motor Vehicle in Motion	Angle	On Roadway	Daylight	Dry	N	N	Straight	Straight
31200046	4/7/2003	3:12 PM	C.S.	179003	1.63	3	358603	0	0	Motor Vehicle in Motion	Sideways - Same Direction	On Roadway	Daylight	Dry	N	N	Changing Lanes	Straight
31730794	5/11/2003	2:45 PM	C.S.	179003	1.63	3	358603	0	0	Motor Vehicle in Motion	Angle	On Roadway	Daylight	Wet	E	N	Straight	Straight
30820462	10/17/2003	5:10 PM	C.S.	179003	1.63	3	358603	0	0	Motor Vehicle in Motion	Rear End	On Roadway	Daylight	Wet	E	E	Straight	Stopped
32970296	8/26/2003	8:13 AM	C.S.	179003	1.63	3	358603	0	0	Motor Vehicle in Motion	Sideways - Same Direction	On Roadway	Daylight	Dry	E	E	Changing Lanes	Changing Lanes

Traffic Accident Data
Attachment 6
P.I. 0004394

Case No.	Date	Time	C.S.	Lat	Long	Count	Vehicle 1	Vehicle 2	Direction	Light	Weather	W	W	Chang Lanes	Chang Lanes	
32170150	6/17/2003	11:00 PM	C.S.	179003	1.63	3508003	0	0	Motor Vehicle in Motion	On Roadway	Dark-Lighted	Wet	W	W	Changing Lanes	Changing Lanes
32950642	6/6/2003	1:30 AM	C.S.	179003	1.63	3508003	0	0	Motor Vehicle in Motion	On Roadway	Dark-Lighted	Dry	N	N	Turning Left	Straight
33300123	6/24/2003	10:35 PM	C.S.	179003	1.63	3566003	1	0	Motor Vehicle in Motion	On Roadway	Dusk	Dry	E	W	Turning Left	Straight
32710659	11/4/2003	8:34 AM	C.S.	179003	1.63	3588003	0	0	Motor Vehicle in Motion	On Roadway	Daylight	Wet	N	N	Changing Lanes	Straight
32960347	8/14/2003	11:05 AM	C.S.	179003	1.63	3588003	0	0	Motor Vehicle in Motion	On Roadway	Daylight	Dry	N	N	Changing Lanes	Straight
32530713	7/6/2003	11:45 AM	C.S.	179003	1.63	3566003	0	0	Motor Vehicle in Motion	On Roadway	Daylight	Dry	N	N	Changing Lanes	Straight
32530335	7/22/2003	9:40 PM	C.S.	179003	1.63	3588003	0	0	Motor Vehicle in Motion	On Roadway	Daylight	Dry	N	N	Turning Left	Straight
31740061	5/13/2003	6:05 PM	C.S.	179003	1.63	3588003	1	0	Pedestrian	On Roadway	Daylight	Dry	E	E	Straight	
31740102	5/14/2003	2:30 PM	C.S.	179003	1.63	3566003	0	0	Motor Vehicle in Motion	On Roadway	Daylight	Dry	W	N	Straight	Straight
31730010	5/3/2003	7:47 AM	C.S.	179003	1.63	3588003	0	0	Motor Vehicle in Motion	On Roadway	Daylight	Dry	E	N	Straight	Straight
31290683	4/12/2003	10:35 AM	C.S.	179003	1.63	3588003	1	0	Motor Vehicle in Motion	On Roadway	Daylight	Dry	E	N	Straight	Straight
30870239	3/25/2003	6:50 AM	C.S.	179003	1.63	3588003	1	0	Pedalsycle	On Roadway	Daylight	Dry	W	N	Straight	Turning Right
33920816	10/22/2003	9:19 AM	C.S.	179003	1.63	3566003	0	0	Motor Vehicle in Motion	On Roadway	Daylight	Dry	N	N	Turning Left	Straight
33990675	11/26/2003	8:14 AM	C.S.	179003	1.63	3588003	0	0	Motor Vehicle in Motion	On Roadway	Daylight	Dry	W	W	Straight	Backing
33630746	10/17/2003	1:35 PM	C.S.	179003	1.63	3588003	0	0	Motor Vehicle in Motion	On Roadway	Daylight	Dry	E	N	Straight	Straight
31200604	4/17/2003	12:55 PM	C.S.	179003	1.63	3588003	0	0	Motor Vehicle in Motion	On Roadway	Daylight	Dry	N	N	Changing Lanes	Straight
32560300	8/13/2003	5:39 PM	C.S.	179003	1.63	3588003	0	0	Motor Vehicle in Motion	On Roadway	Daylight	Dry	N	N	Straight	Stopped
33390523	9/19/2003	9:04 AM	C.S.	179003	1.66	2030003	0	0	Motor Vehicle in Motion	On Roadway	Daylight	Dry	E	E	Changing Lanes	Straight
30110391	1/27/2003	3:46 PM	C.S.	179003	1.68	2036003	0	0	Motor Vehicle in Motion	On Roadway	Daylight	Dry	E	E	Straight	Stopped
31100028	4/22/2003	6:54 PM	C.S.	179003	1.68	2030003	0	0	Motor Vehicle in Motion	On Roadway	Daylight	Dry	W	W	Changing Lanes	Straight
30420040	2/26/2003	6:16 PM	C.S.	179003	1.68	2036003	0	0	Motor Vehicle in Motion	On Roadway	Daylight	Wet	E	E	Straight	Turning Left
31290402	4/17/2003	10:16 AM	C.S.	179003	1.73	2037003	0	0	Motor Vehicle in Motion	On Roadway	Daylight	Dry	E	E	Turning Right	Straight
33300453	9/29/2003	1:24 PM	C.S.	179003	1.73	2037003	2	0	Motor Vehicle in Motion	On Roadway	Daylight	Dry	E	E	Straight	Straight
32970263	6/28/2003	5:22 PM	C.S.	179003	1.73	2037003	0	0	Motor Vehicle in Motion	On Roadway	Daylight	Dry	W	W	Entering/exiting Parking Driveway	Entering/exiting Driveway
33810877	10/9/2003	4:00 PM	C.S.	179003	1.77	3479003	0	0	Motor Vehicle in Motion	On Roadway	Daylight	Dry	E	E	Parked	Straight
31730717	5/10/2003	12:57 PM	C.S.	239703	0	3479003	0	0	Motor Vehicle in Motion	On Roadway	Daylight	Dry	N	S	Turning Left	Straight
31750030	5/23/2003	4:20 PM	C.S.	239703	0	3479003	0	0	Motor Vehicle in Motion	On Roadway	Daylight	Dry	S	S	Changing Lanes	Straight
33300002	9/23/2003	4:30 PM	C.S.	239703	0	3479003	0	0	Motor Vehicle in Motion	On Roadway	Daylight	Dry	S	S	Changing Lanes	Straight
31740368	5/16/2003	7:15 PM	C.S.	239703	0	3479003	0	0	Motor Vehicle in Motion	On Roadway	Daylight	Wet	S	N	Straight	Straight
31730277	5/5/2003	11:40 AM	C.S.	239703	0.07	3599003	0	0	Motor Vehicle in Motion	On Roadway	Daylight	Dry	S	S	Changing Lanes	Straight
31280261	6/4/2003	3:00 PM	C.S.	347903	1.98	3599003	0	0	Motor Vehicle in Motion	On Roadway	Daylight	Dry	N	N	Turning Left	Straight

Traffic Accident Data
Attachment 6
P.I. 0004394

32973632	11/5/2003	3:10 PM	C.S.	347903	1.98	3	369603	0	0	Motor Vehicle in Motion	Angle	Sideswipe - Same Direction	On Roadway	Daylight	Wet	N	N	Turning Left	Straight
33290042	8/13/2003	3:40 PM	C.S.	347903	1.98	3	369603	0	0	Motor Vehicle in Motion	Sideswipe - Same Direction	Sideswipe - Same Direction	On Roadway	Daylight	Dry	N	N	Turning Left	Straight
34370103	12/22/2003	3:20 PM	C.S.	347903	1.98	3	369603	0	0	Motor Vehicle in Motion	Sideswipe - Same Direction	Sideswipe - Same Direction	On Roadway	Daylight	Dry	N	N	Turning Left	Straight
32950353	8/12/2003	8:25 AM	C.S.	347900	1.98	3	369603	0	0	Motor Vehicle in Motion	Sideswipe - Same Direction	Sideswipe - Same Direction	On Roadway	Daylight	Dry	N	N	Turning Left	Straight
33020648	10/20/2003	3:40 PM	C.S.	347903	1.98	3	369603	0	0	Motor Vehicle in Motion	Angle	Angle	On Roadway	Daylight	Dry	N	W	Straight	Straight
30110094	1/22/2003	5:29 PM	C.S.	347903	1.98	3	369603	0	0	Motor Vehicle in Motion	Rear End	Rear End	On Roadway	Daylight	Dry	W	W	Straight	Stopped
30100738	1/17/2003	10:30 PM	C.S.	347900	1.98	3	369603	0	0	Motor Vehicle in Motion	Angle	Angle	On Roadway	Dark-Lighted	Dry	N	N	Turning Left	Straight
30400637	2/11/2003	8:33 AM	C.S.	347903	1.98	3	369603	0	0	Motor Vehicle in Motion	Angle	Angle	On Roadway	Daylight	Dry	N	N	Straight	Changing Lanes
33300205	9/26/2003	7:01 PM	C.S.	347903	1.98	3	369603	3	0	Motor Vehicle in Motion	Sideswipe - Same Direction	Sideswipe - Same Direction	On Roadway	Daylight	Dry	W	W	Turning Right	Turning Right
31740116	5/14/2003	1:00 PM	C.S.	347903	1.88	3	369603	0	0	Motor Vehicle in Motion	Sideswipe - Same Direction	Sideswipe - Same Direction	On Roadway	Daylight	Dry	N	N	Turning Left	Straight
31720088	5/2/2003	7:11 PM	C.S.	347903	1.98	3	369603	0	0	Motor Vehicle in Motion	Sideswipe - Same Direction	Sideswipe - Same Direction	On Roadway	Daylight	Dry	N	N	Changing Lanes	Straight
31280486	4/7/2003	6:04 PM	C.S.	347903	1.98	3	369603	0	0	Motor Vehicle in Motion	Sideswipe - Same Direction	Sideswipe - Same Direction	On Roadway	Daylight	Wet	N	N	Changing Lanes	Straight
30840288	3/12/2003	4:58 PM	C.S.	347903	1.88	3	369603	0	0	Motor Vehicle in Motion	Angle	Angle	On Roadway	Daylight	Dry	N	W	Straight	Straight
33570518	8/29/2003	2:18 PM	C.S.	347903	1.88	3	369603	0	0	Motor Vehicle in Motion	Sideswipe - Same Direction	Sideswipe - Same Direction	On Roadway	Daylight	Dry	N	N	Changing Lanes	Straight
32550172	7/24/2003	6:45 AM	C.S.	347903	1.98	3	389003	0	0	Motor Vehicle in Motion	Angle	Angle	On Roadway	Daylight	Dry	N	N	Changing Lanes	Straight
32150888	6/2/2003	3:47 PM	C.S.	347903	1.98	3	369603	0	0	Motor Vehicle in Motion	Angle	Angle	On Roadway	Daylight	Dry	N	W	Straight	Straight
33260281	8/4/2003	5:00 PM	C.S.	347903	1.98	3	369603	0	0	Motor Vehicle in Motion	Sideswipe - Same Direction	Sideswipe - Same Direction	On Roadway	Daylight	Dry	N	N	Turning Left	Straight
30410651	2/23/2003	2:30 PM	C.S.	347903	1.98	3	369603	1	0	Motor Vehicle in Motion	Angle	Angle	On Roadway	Daylight	Dry	S	N	Straight	Straight
30860052	3/16/2003	1:50 PM	C.S.	347903	1.98	3	369603	0	0	Motor Vehicle in Motion	Sideswipe - Same Direction	Sideswipe - Same Direction	On Roadway	Daylight	Dry	N	N	Changing Lanes	Straight
30990086	11/19/2003	7:40 PM	C.S.	347903	2	3	369603	0	0	Motor Vehicle in Motion	Angle	Angle	On Roadway	Daylight	Dry	N	N	Ending/Leaving Parking	Straight
32170487	8/20/2003	12:40 PM	C.S.	347903	2.01	3	369603	0	0	Motor Vehicle in Motion	Angle	Angle	On Roadway	Daylight	Dry	W	N	Turning Left	Straight
33520584	10/19/2003	1:16 AM	C.S.	347903	2.11	3	369603	2	0	Motor Vehicle in Motion	Rear End	Rear End	On Roadway	Dark-Lighted	Dry	E	E	Negotiating a Curve	Stopped
34350561	12/16/2003	1:20 PM	C.S.	347903	2.13	3	358903	0	0	Motor Vehicle in Motion	Angle	Angle	On Roadway	Daylight	Dry	W	S	Backing	Parked
41520776	5/15/2004	3:47 PM	S.R.	088300	0.42	3	179003	0	0	Motor Vehicle in Motion	Sideswipe - Same Direction	Sideswipe - Same Direction	On Roadway	Daylight	Wet	W	W	Straight	Changing Lanes
40790155	3/26/2004	5:15 PM	S.R.	088300	0.42	3	179003	0	0	Motor Vehicle in Motion	Angle	Angle	On Roadway	Daylight	Dry	E	E	Backing	Stopped
43000030	8/25/2004	1:45 PM	S.R.	088300	0.42	3	179003	0	0	Motor Vehicle in Motion	Rear End	Rear End	On Roadway	Daylight	Dry	W	W	Turning Left	Turning Left
40780760	3/23/2004	8:40 PM	S.R.	088300	0.42	3	179003	0	0	Motor Vehicle in Motion	Angle	Angle	Median	Dark-Lighted	Dry	S	S	Turning Right	Changing Lanes
40790278	3/27/2004	11:31 AM	S.R.	088300	0.42	3	179003	1	0	Motor Vehicle in Motion	Angle	Angle	On Roadway	Daylight	Dry	W	S	Straight	Straight
42230107	7/6/2004	0:42 AM	S.R.	088300	0.42	3	179003	3	0	Motor Vehicle in Motion	Angle	Angle	On Roadway	Daylight	Dry	S	E	Turning Left	Straight
42370418	7/19/2004	11:45 AM	S.R.	088300	0.42	3	179003	0	0	Motor Vehicle in Motion	Rear End	Rear End	On Roadway	Daylight	Dry	N	N	Straight	Straight
40770116	3/2/2004	3:45 PM	S.R.	088300	0.42	3	179003	0	0	Motor Vehicle in Motion	Sideswipe - Same Direction	Sideswipe - Same Direction	On Roadway	Daylight	Dry	S	S	Changing Lanes	Parked

Traffic Accident Data
Attachment 6
P.I. 0004394

91170087	8/19/2004	11:24 AM	S.R.	088300	0.53	1	102900	0	0	Motor Vehicle in Motion	Sideswipe - Same Direction	On Roadway	Daylight	Dry	E	E	Straight	Straight
44240246	11/19/2004	3:25 PM	S.R.	088300	0.53	1	102900	0	0	Pedestrian	Not A Collision With A Motor Vehicle	On Roadway	Daylight	Dry	S	W	Straight	Straight
93630166	10/13/2004	8:28 PM	S.R.	088300	0.53	1	102900	2	0	Motor Vehicle in Motion	Angle	On Roadway	Dusk	Dry	E	W	Straight	Straight
94800428	12/24/2004	3:21 PM	S.R.	088300	0.53	1	102900	0	0	Motor Vehicle in Motion	Sideswipe - Same Direction	On Roadway	Daylight	Dry	E	E	Straight	Emergency Passing
94860233	12/14/2004	6:38 PM	S.R.	088300	0.53	1	102900	0	0	Motor Vehicle in Motion	Sideswipe - Same Direction	Off Roadway	Dark-Lighted	Dry	E	E	Changing Lanes	Straight
91920529	8/18/2004	1:52 PM	S.R.	088300	0.53	1	102900	0	0	Motor Vehicle in Motion	Angle	On Roadway	Daylight	Dry	E	E	Straight	Straight
94220221	7/12/2004	7:55 AM	S.R.	088300	0.53	1	102900	0	0	Motor Vehicle in Motion	Rear End	On Roadway	Daylight	Dry	S	S	Straight	Straight
91180139	4/30/2004	6:39 AM	S.R.	088300	0.53	1	102900	0	0	Planned Motor Vehicle	Sideswipe - Same Direction	On Roadway	Daylight	Dry	E	E	Straight	Parked
942106585	7/12/2004	6:50 PM	S.R.	088300	0.53	1	102900	1	0	Motor Vehicle in Motion	Angle	On Roadway	Daylight	Wet	S	S	Changing Lanes	Straight
94280232	9/6/2004	11:55 AM	S.R.	088300	0.53	1	102900	0	0	Motor Vehicle in Motion	Rear End	On Roadway	Daylight	Dry	N	N	Straight	Stopped
91510486	5/9/2004	8:00 AM	S.R.	088300	0.53	1	102900	0	0	Pedestrian	Not A Collision With A Motor Vehicle	On Roadway	Daylight	Dry	W	W	Straight	Straight
92040273	8/15/2004	7:18 PM	S.R.	088300	0.53	1	102900	0	0	Motor Vehicle in Motion	Rear End	On Roadway	Daylight	Dry	N	N	Changing Lanes	Straight
942460245	7/26/2004	3:22 PM	S.R.	088300	0.53	1	102900	0	0	Motor Vehicle in Motion	Sideswipe - Same Direction	On Roadway	Daylight	Dry	E	E	Changing Lanes	Stopped
92060365	6/23/2004	4:40 PM	C.S.	179003	1.44	3	369703	0	0	Motor Vehicle in Motion	Rear End	On Roadway	Daylight	Dry	E	E	Straight	Straight
94760063	12/13/2004	10:00 AM	C.S.	179003	1.45	3	369703	0	0	Motor Vehicle in Motion	Sideswipe - Same Direction	On Roadway	Daylight	Dry	S	N	Straight	Changing Lanes
93160978	10/22/2004	5:30 AM	C.S.	179003	1.45	3	369703	0	0	Motor Vehicle in Motion	Rear End	On Roadway	Daylight	Dry	S	S	Straight	Stopped
92930703	9/32/001	12:24 PM	C.S.	179003	1.45	3	369703	0	0	Motor Vehicle in Motion	Angle	On Roadway	Daylight	Dry	E	E	Changing Lanes	Straight
93330026	9/11/2004	12:40 PM	C.S.	179003	1.45	3	369703	1	0	Motor Vehicle in Motion	Angle	On Roadway	Daylight	Dry	E	W	Turning Left	Straight
94240723	11/19/2004	5:50 PM	C.S.	179003	1.45	3	369703	0	0	Motor Vehicle in Motion	Rear End	On Roadway	Dusk	Dry	N	N	Backing	Straight
90430732	2/14/2004	7:35 PM	C.S.	179003	1.54	3	239703	0	0	Motor Vehicle in Motion	Sideswipe - Same Direction	On Roadway	Dark-Lighted	Dry	E	E	Changing Lanes	Stopped
94480182	12/9/2004	6:35 PM	C.S.	179003	1.55	3	239703	0	0	Motor Vehicle in Motion	Angle	On Roadway	Dark-Lighted	Wet	E	N	Turning Left	Straight
90100651	1/10/2004	3:43 PM	C.S.	179003	1.55	3	239703	0	0	Motor Vehicle in Motion	Angle	On Roadway	Daylight	Dry	S	S	Changing Lanes	Straight
92510162	7/25/2004	10:45 PM	C.S.	179003	1.55	3	239703	1	0	Pedestrian	Angle	On Roadway	Dark-Lighted	Wet	E	E	Straight	Straight
92460042	7/25/2004	6:30 PM	C.S.	179003	1.55	3	239703	0	0	Motor Vehicle in Motion	Head On	On Roadway	Daylight	Dry	W	E	Turning Left	Straight
91510555	6/10/2004	4:11 PM	C.S.	179003	1.55	3	239703	0	0	Motor Vehicle in Motion	Sideswipe - Same Direction	On Roadway	Daylight	Dry	S	S	Changing Lanes	Straight
91500558	5/12/2004	3:30 PM	C.S.	179003	1.55	3	239703	1	0	Pedestrian	Head On	On Roadway	Daylight	Dry	S	S	Turning Left	Straight
90770048	3/4/2004	7:10 PM	C.S.	179003	1.55	3	239703	0	0	Motor Vehicle in Motion	Sideswipe - Same Direction	On Roadway	Dark-Lighted	Dry	E	E	Changing Lanes	Straight
90120101	1/25/2004	5:12 PM	C.S.	179003	1.55	3	239703	0	0	Motor Vehicle in Motion	Angle	On Roadway	Daylight	Wet	S	S	Changing Lanes	Straight
90120144	1/28/2004	6:40 PM	C.S.	179003	1.55	3	239703	0	0	Motor Vehicle in Motion	Rear End	On Roadway	Dark-Lighted	Dry	W	W	Straight	Straight
12370324	7/17/2004	10:33 AM	C.S.	179003	1.55	3	239703	0	0	Motor Vehicle in Motion	Sideswipe - Same Direction	On Roadway	Daylight	Dry	S	S	Changing Lanes	Straight
91195411	4/22/2004	8:15 PM	C.S.	179003	1.55	3	239703	0	0	Motor Vehicle in Motion	Sideswipe - Same Direction	On Roadway	Dark-Lighted	Dry	W	W	Changing Lanes	Straight

Traffic Accident Data
Attachment 6
P.I. 0004394

100430449	2/11/2004	5:39 PM	C.S.	179003	1.55	3	239703	0	0	Motor Vehicle in Motion	Sideways - Same Direction	On Roadway	Daylight	Dry	S	S	Changing Lanes	Straight
40440020	2/16/2004	12:10 PM	C.S.	179003	1.55	3	239703	0	0	Motor Vehicle in Motion	Rear End	On Roadway	Daylight	Dry	W	W	Straight	Straight
404400728	2/25/2004	11:35 PM	C.S.	179003	1.55	3	239703	0	0	Motor Vehicle in Motion	Rear End	On Roadway	Dark-Lighted	Wet	E	E	Straight	Turning Left
404500321	2/29/2004	7:00 AM	C.S.	179003	1.55	3	239703	0	0	Motor Vehicle in Motion	Rear End	On Roadway	Daylight	Dry	W	W	Straight	Straight
407600074	3/14/2004	4:10 PM	C.S.	179003	1.55	3	239703	0	0	Motor Vehicle in Motion	Rear End	On Roadway	Daylight	Dry	E	E	Straight	Straight
425702087	7/28/2004	11:39 PM	C.S.	179003	1.55	3	239703	0	0	Motor Vehicle in Motion	Angle	On Roadway	Dark-Lighted	Dry	N	N	Changing Lanes	Straight
438404426	10/8/2004	6:30 AM	C.S.	179003	1.55	3	239703	0	0	Parked Motor Vehicle	Rear End	On Roadway	Daylight	Dry	S	S	Straight	Straight
432000348	9/21/2004	11:07 PM	C.S.	179003	1.55	3	239703	0	0	Motor Vehicle in Motion	Angle	On Roadway	Dark-Lighted	Dry	S	S	Straight	Straight
427600043	8/17/2004	10:30 AM	C.S.	179003	1.55	3	239703	0	0	Motor Vehicle in Motion	Angle	On Roadway	Daylight	Dry	N	N	Straight	Straight
411707231	4/27/2004	4:38 PM	C.S.	179003	1.55	3	239703	0	0	Motor Vehicle in Motion	Sideways - Same Direction	On Roadway	Daylight	Dry	S	S	Changing Lanes	Straight
401100237	5/17/2004	1:29 PM	C.S.	179003	1.55	3	239703	0	0	Motor Vehicle in Motion	Angle	On Roadway	Daylight	Wet	S	S	Turning Left	Straight
501104175	12/20/2004	3:00 PM	C.S.	179003	1.55	3	239703	0	0	Curb	Not A Collision With A Motor Vehicle	On Roadway	Daylight	Dry	W	W	Changing Lanes	Straight
411500571	4/5/2004	3:45 PM	C.S.	179003	1.55	3	239703	0	0	Motor Vehicle in Motion	Sideways - Same Direction	On Roadway	Daylight	Dry	S	S	Changing Lanes	Changing Lanes
438206413	10/5/2004	12:03 PM	C.S.	179003	1.55	3	239703	0	0	Motor Vehicle in Motion	Rear End	On Roadway	Daylight	Dry	S	N	Backing	Stripped
422300008	7/5/2004	8:28 PM	C.S.	179003	1.55	3	239703	0	0	Motor Vehicle in Motion	Angle	On Roadway	Daylight	Dry	W	S	Straight	Straight
438300039	10/15/2004	1:45 PM	C.S.	179003	1.55	3	239703	0	0	Motor Vehicle in Motion	Angle	On Roadway	Daylight	Dry	S	S	Straight	Straight
421005911	7/1/2004	12:01 AM	C.S.	179003	1.55	3	239703	2	0	Motor Vehicle in Motion	Angle	On Roadway	Dark-Lighted	Wet	S	W	Straight	Straight
44470566	12/8/2004	3:50 AM	C.S.	179003	1.55	3	239703	0	0	Motor Vehicle in Motion	Rear End	On Roadway	Dark-Lighted	Dry	W	W	Straight	Stripped
442405681	11/17/2004	5:00 PM	C.S.	179003	1.55	3	239703	0	0	Motor Vehicle in Motion	Sideways - Same Direction	On Roadway	Daylight	Dry	S	S	Changing Lanes	Straight
446800071	12/17/2004	1:15 PM	C.S.	179003	1.55	3	239703	0	0	Motor Vehicle in Motion	Rear End	On Roadway	Daylight	Dry	E	E	Straight	Straight
404400403	2/10/2004	2:40 AM	C.S.	179003	1.55	3	239703	0	0	Motor Vehicle in Motion	Sideways - Same Direction	On Roadway	Dark-Lighted	Dry	S	S	Changing Lanes	Straight
404300797	2/15/2004	11:05 AM	C.S.	179003	1.55	3	239703	0	0	Motor Vehicle in Motion	Angle	On Roadway	Daylight	Wet	E	E	Changing Lanes	Straight
444702118	11/30/2004	8:06 AM	C.S.	179003	1.63	3	358603	0	0	Motor Vehicle in Motion	Angle	On Roadway	Daylight	Dry	N	N	Changing Lanes	Straight
442500688	11/16/2004	10:40 PM	C.S.	179003	1.63	3	358603	0	0	Motor Vehicle in Motion	Rear End	On Roadway	Dark-Lighted	Dry	N	N	Straight	Straight
439600343	11/05/2004	1:27 PM	C.S.	179003	1.63	3	358603	0	0	Motor Vehicle in Motion	Angle	On Roadway	Daylight	Dry	W	W	Changing Lanes	Straight
448700681	11/30/2004	8:45 PM	C.S.	179003	1.63	3	358603	0	0	Motor Vehicle in Motion	Angle	On Roadway	Dark-Lighted	Dry	N	N	Straight	Straight
433300051	9/20/2004	11:55 AM	C.S.	179003	1.63	3	358603	0	0	Motor Vehicle in Motion	Angle	On Roadway	Daylight	Dry	N	N	Changing Lanes	Straight
433300296	6/27/2004	4:52 PM	C.S.	179003	1.63	3	358603	0	0	Motor Vehicle in Motion	Sideways - Same Direction	On Roadway	Daylight	Wet	W	W	Changing Lanes	Straight
418400584	6/11/2004	3:45 PM	C.S.	179003	1.63	3	358603	0	0	Motor Vehicle in Motion	Sideways - Same Direction	On Roadway	Daylight	Dry	E	E	Changing Lanes	Stripped
436200772	10/10/2004	11:50 AM	C.S.	179003	1.63	3	358603	1	0	Motor Vehicle in Motion	Sideways - Same Direction	On Roadway	Daylight	Dry	N	N	Changing Lanes	Straight
401000097	1/3/2004	9:45 AM	C.S.	179003	1.63	3	358603	0	0	Motor Vehicle in Motion	Angle	On Roadway	Daylight	Dry	W	N	Straight	Straight

Traffic Accident Data
Attachment 6
P.I. 0004394

911170439	4/24/2004	11:50 PM	C.S.	179003	1.63	3	358603	0	0	Motor Vehicle in Motion	Rear End	On Roadway	Dark-Lighted	Dry	E	E	Straight	Stopped
911170458	4/24/2004	9:22 AM	C.S.	179003	1.63	3	358603	0	0	Motor Vehicle in Motion	Rear End	On Roadway	Daylight	Dry	N	N	Straight	Straight
907900026	3/24/2004	8:34 AM	C.S.	179003	1.63	3	358603	0	0	Motor Vehicle in Motion	Sideways - Same Direction	On Roadway	Daylight	Dry	N	N	Straight	Straight
92980206	9/20/04	12:20 PM	C.S.	179003	1.63	3	358603	0	0	Motor Vehicle in Motion	Angle	On Roadway	Daylight	Wet	N	E	Straight	Straight
92930854	9/2/2004	11:35 PM	C.S.	179003	1.63	3	358603	1	0	Median Barrier	Not A Collision With A Motor Vehicle	On Roadway	Dark-Lighted	Wet	N	N	Straight	Straight
9290761	8/9/2004	2:43 PM	C.S.	179003	1.63	3	358603	0	0	Motor Vehicle in Motion	Sideways - Same Direction	On Roadway	Daylight	Dry	N	N	Changing Lanes	Straight
92100879	7/24/04	12:55 AM	C.S.	179003	1.63	3	358603	0	0	Free	Not A Collision With A Motor Vehicle	On Roadway	Dark-Lighted	Wet	E	E	Straight	Straight
91150974	4/2/2004	2:55 PM	C.S.	179003	1.63	3	358603	0	0	Median Barrier	Not A Collision With A Motor Vehicle	On Roadway	Daylight	Dry	E	E	Changing Lanes	Straight
907900058	3/25/2004	12:18 AM	C.S.	179003	1.63	3	358603	0	0	Median Barrier	Not A Collision With A Motor Vehicle	Median	Dark-Lighted	Dry	E	E	Straight	Straight
90770712	3/10/2004	8:06 AM	C.S.	179003	1.63	3	358603	0	0	Motor Vehicle in Motion	Sideways - Opposite Direction	On Roadway	Daylight	Dry	N	N	Straight	Turning Left
90770042	3/6/2004	8:50 PM	C.S.	179003	1.63	3	358603	1	0	Motor Vehicle in Motion	Sideways - Same Direction	On Roadway	Lighted	Dry	W	W	Turning Right	Straight
90450147	2/27/2004	6:30 PM	C.S.	179003	1.63	3	358603	1	0	Motor Vehicle in Motion	Head On	On Roadway	Dusk	Dry	E	E	Turning Left	Straight
90420125	1/25/2004	1:30 AM	C.S.	179003	1.63	3	358603	0	0	Motor Vehicle in Motion	Angle	On Roadway	Lighted	Wet	E	E	Changing Lanes	Straight
90400745	1/12/2004	10:44 AM	C.S.	179003	1.63	3	358603	0	0	Motor Vehicle in Motion	Rear End	On Roadway	Daylight	Dry	W	W	Changing Lanes	Stopped
909000507	12/24/2004	2:45 AM	C.S.	179003	1.88	3	203703	0	0	Motor Vehicle in Motion	Rear End	On Roadway	Lighted	Dry	N	N	Straight	Straight
904900355	10/9/2004	7:27 AM	C.S.	179003	1.88	3	203703	0	0	Motor Vehicle in Motion	Angle	On Roadway	Daylight	Dry	W	W	Changing Lanes	Straight
90770822	3/12/2004	9:02 AM	C.S.	179003	1.88	3	203703	0	0	Parked Motor Vehicle	Angle	On Roadway	Daylight	Dry	W	S	Backing	Stopped
92980404	9/18/2004	2:37 PM	C.S.	179003	1.88	3	203703	0	0	Motor Vehicle in Motion	Rear End	On Roadway	Daylight	Dry	S	S	Changing Lanes	Stopped
90250179	11/19/2004	5:30 PM	C.S.	179003	1.88	3	203703	0	0	Motor Vehicle in Motion	Sideways - Same Direction	On Roadway	Dusk	Dry	W	W	Turning Right	Straight
90950000	12/31/2004	10:38 PM	C.S.	179003	1.88	3	203703	0	0	Motor Vehicle in Motion	Rear End	On Roadway	Dark-Lighted	Dry	S	S	Straight	Straight
920600348	6/22/2004	5:05 PM	C.S.	179003	1.73	3	203703	2	0	Motor Vehicle in Motion	Rear End	On Roadway	Daylight	Dry	N	N	Straight	Stopped
904007050	1/12/2004	10:43 AM	C.S.	179003	1.73	3	203703	0	0	Motor Vehicle in Motion	Angle	On Roadway	Daylight	Dry	E	S	Passing	Turning Right
91160289	4/12/2004	8:07 AM	C.S.	179003	1.73	3	203703	1	0	Pedestrian	Not A Collision With A Motor Vehicle	On Roadway	Daylight	Dry	W	W	Straight	Straight
922300282	7/13/2004	6:33 AM	C.S.	179003	1.73	3	203703	0	0	Motor Vehicle in Motion	Angle	On Roadway	Daylight	Dry	W	W	Changing Lanes	Straight
90240144	11/13/2004	10:40 PM	C.S.	347903	1.98	3	369803	0	0	Motor Vehicle in Motion	Sideways - Same Direction	On Roadway	Dark-Lighted	Dry	N	N	Changing Lanes	Straight
902500642	11/19/2004	5:34 PM	C.S.	347903	1.98	3	369803	0	0	Motor Vehicle in Motion	Rear End	On Roadway	Dark-Lighted	Dry	N	N	Changing Lanes	Straight
904400098	10/30/2004	7:30 PM	C.S.	347903	1.98	3	369803	0	0	Motor Vehicle in Motion	Sideways - Same Direction	On Roadway	Dark-Lighted	Dry	N	N	Changing Lanes	Straight
92100675	7/20/04	11:41 AM	C.S.	347903	1.98	3	369803	0	0	Motor Vehicle in Motion	Angle	On Roadway	Daylight	Wet	W	N	Turning Left	Straight
90340162	7/10/2004	10:50 AM	C.S.	347903	1.98	3	369803	0	0	Motor Vehicle in Motion	Angle	On Roadway	Daylight	Dry	N	N	Changing Lanes	Straight
903200199	8/19/2004	4:40 PM	C.S.	347903	1.98	3	369803	0	0	Parked Motor Vehicle	Rear End	On Shoulder	Daylight	Dry	N	N	Backing	Parked
92940119	8/25/2004	7:30 PM	C.S.	347903	1.98	3	369803	0	0	Motor Vehicle in Motion	Sideways - Same Direction	On Roadway	Daylight	Dry	N	N	Turning Left	Straight

Traffic Accident Data
 Attachment 6
 P.I. 0004394

10440275	2/19/2004	5:15 PM	C.S.	347903	1.98	3	369603	1	0	Motor Vehicle in Motion	Angle	On Roadway	Daylight	Dry	N	N	Changing Lanes	Straight
11160767	4/17/2004	7:07 PM	C.S.	347903	1.98	3	369603	1	0	Motor Vehicle in Motion	Sideswipe - Same Direction	On Roadway	Daylight	Dry	N	N	Changing Lanes	Straight
11150885	4/02/2004	8:59 PM	C.S.	347903	1.98	3	369603	0	0	Motor Vehicle in Motion	Sideswipe - Same Direction	On Roadway	Dusk	Dry	N	N	Changing Lanes	Straight
11160174	4/11/2004	10:49 PM	C.S.	347903	1.98	3	369603	0	0	Motor Vehicle in Motion	Sideswipe - Same Direction	On Roadway	Dark Lighted	Dry	N	N	Changing Lanes	Straight
10790411	3/02/2004	12:42 PM	C.S.	347903	1.98	3	369603	0	0	Motor Vehicle in Motion	Angle	On Roadway	Daylight	Dry	N	N	Changing Lanes	Straight
10110345	1/18/2004	4:00 PM	C.S.	347903	1.98	3	369603	0	0	Motor Vehicle in Motion	Angle	On Roadway	Daylight	Dry	N	N	Changing Lanes	Straight
02840133	8/25/2004	5:10 PM	C.S.	347903	1.98	3	369603	0	0	Motor Vehicle in Motion	Sideswipe - Same Direction	On Roadway	Daylight	Dry	N	N	Turning Left	Straight
02840026	8/10/2004	12:07 PM	C.S.	347903	1.98	3	369603	0	0	Motor Vehicle in Motion	Sideswipe - Same Direction	On Roadway	Daylight	Dry	N	N	Changing Lanes	Straight
02020377	6/24/2004	12:40 PM	C.S.	347903	1.98	3	369603	0	0	Motor Vehicle in Motion	Angle	On Roadway	Daylight	Dry	N	N	Straight	Straight
04800044	12/15/2004	7:10 PM	C.S.	347903	1.98	3	369603	0	0	Motor Vehicle in Motion	Sideswipe - Same Direction	On Roadway	Dark Lighted	Dry	N	N	Changing Lanes	Straight
04250454	1/19/2004	6:32 PM	C.S.	347903	1.98	3	369603	0	0	Motor Vehicle in Motion	Sideswipe - Same Direction	On Roadway	Dark Lighted	Dry	N	N	Changing Lanes	Straight
04090103	10/15/2004	3:30 AM	C.S.	347903	2.13	3	338603	0	1	Peestrian	Not A Collision With A Motor Vehicle	Off Roadway	Dark Lighted	Dry	S	N	Straight	

NOTICE OF LOCATION AND DESIGN APPROVAL

MSL-0004-00(394), Fulton County
P. I. No 0004394

Notice is hereby given in compliance with Georgia Code 22-2-109 that the Georgia Department of Transportation has approved the Location and Design of the above project.

The date of location approval is: JANUARY 31, 2006

This project is for sidewalk improvement along portions of Marietta Street (between Peachtree Street and Park Avenue) and Centennial Olympic Park Drive (between Luckie Street and approximately 500 feet south of Marietta Street). The project length is approximately 4,250 feet (.80 miles) Marietta Street 2900ft (.55 miles) and Centennial Olympic Park Drive 1350ft (.25 miles). The curb-to-curb dimensions and number of lanes will not be changed; the existing sidewalks will be replaced and upgraded; all ramps will be made ADA compliant; trees, plantings, new lights and some site furnishings will be added. A minor amount of additional right-of-way may be required to construct the proposed improvements, but no displacements will be necessary.

Drawings or maps or plats of the proposed project, as approved, are on file and are available for public inspection at the Georgia Department of Transportation:

Mark Sanford, Area 4 Engineer
Georgia Department of Transportation
District 7 Area 4 Office
21 Claire Drive
Atlanta, GA 30315
Telephone: 404-624-2436/2440
Facsimile: 404-624-2433
E-mail: mark.sanford@dot.state.ga.us

Any interested party may obtain a copy of the drawings or maps or plats or portions thereof by paying a nominal fee and requesting in writing to:

Mike Lobdell, P.E., District 7 Preconstruction Engineer
Georgia Department of Transportation
300 Capitol Avenue
Atlanta, GA 30334
Telephone: 404-463-4947
Facsimile: 770-986-1022
E-mail: mike.lobdell@dot.state.ga.us

Any written request or communication in reference to this project or notice should include the Project and P. I. Numbers as noted at the top of this notice.

DEPARTMENT OF PUBLIC WORKS
FULTON COUNTY
GEORGIA

Project Concept Report

Project Number: MSL-0004-00(394)

County: *Fulton*

P. I. Number: 0004394

Federal Route Number: NA

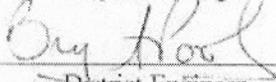
State Route Number: #883 (Marietta between Broad and Peachtree Streets only)

Recommendation for approval:

DATE 12/19/05

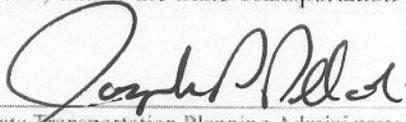

Project Manager

DATE 1/6/06


District Engineer

The concept as presented herein and submitted for approval is consistent with that which is included in the Regional Transportation Improvement Program (RTP) and/or the State Transportation Improvement Program (STIP).

DATE 11/10/06


State Transportation Planning Administrator

DATE _____

State Environmental/Location Engineer

DATE _____

State Traffic Safety and Design Engineer

DATE _____

Office of Financial Management Administrator

DATE _____

Project Review Engineer

DEPARTMENT OF PUBLIC WORKS
FULTON COUNTY
GEORGIA

Project Concept Report

Project Number: MSL-0004-00(394)

County: *Fulton*

P. I. Number: 0004394

Federal Route Number: NA

State Route Number: #883 (Marietta between Broad and Peachtree Streets only)

Recommendation for approval:

DATE 12/19/05

Neil Smith
Project Manager

DATE 1/6/06

Greg Howell
District Engineer

The concept as presented herein and submitted for approval is consistent with that which is included in the Regional Transportation Improvement Program (RTP) and/or the State Transportation Improvement Program (STIP).

DATE _____

State Transportation Planning Administrator

DATE _____

State Environmental/Location Engineer

DATE 1-11-06

Heidi Doherty
State Traffic Safety and Design Engineer

DATE _____

Office of Financial Management Administrator

DATE _____

Project Review Engineer